


[illegible]

PRODUCED BY AN AUTODESK STUDENT VERSION

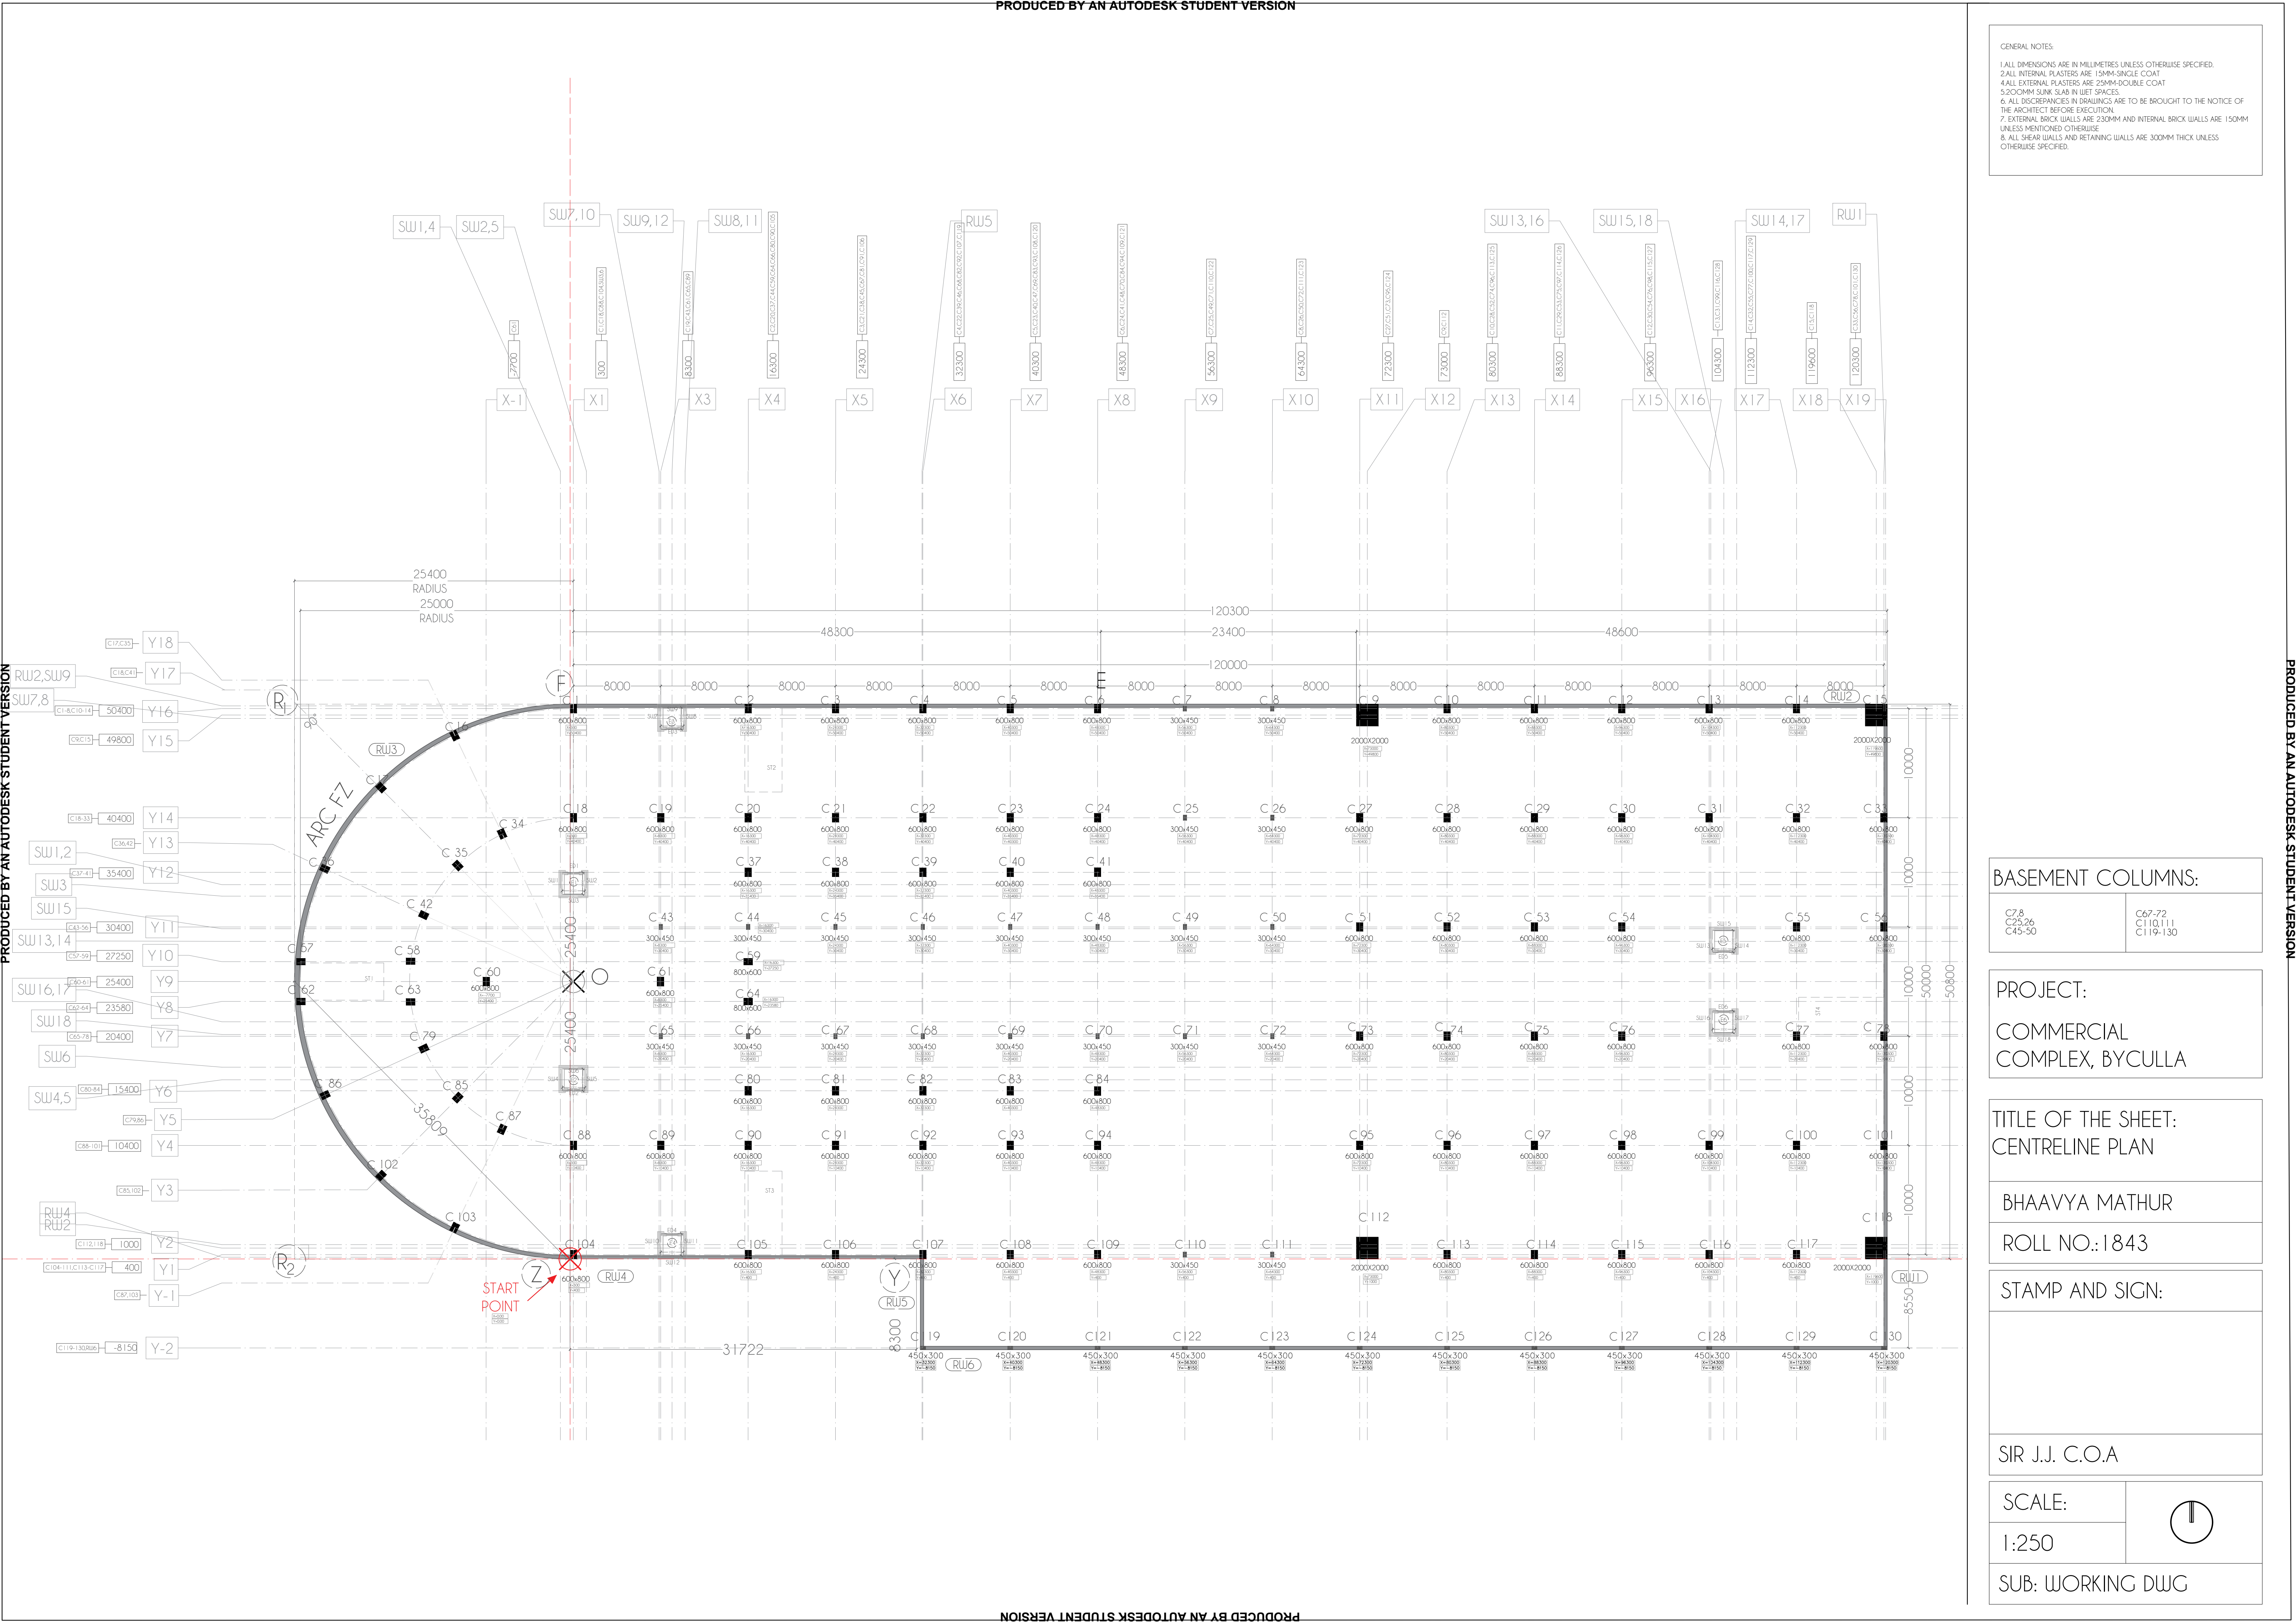

GENERAL NOTES:

1. ALL DIMENSIONS ARE IN MILLIMETRES UNLESS OTHERWISE SPECIFIED.
2. ALL INTERNAL PLASTERS ARE 15MM SINGLE COAT
3. ALL EXTERNAL PLASTERS ARE 25MM DOUBLE COAT
4. 200MM SUNK SLAB IN WET SPACES
5. ALL DISCREPANCIES IN DRAWINGS ARE TO BE BROUGHT TO THE NOTICE OF THE ARCHITECT BEFORE EXECUTION
6. EXTERNAL BRICK WALLS ARE 230MM AND INTERNAL BRICK WALLS ARE 150MM UNLESS MENTIONED OTHERWISE
7. ALL SHEAR WALLS AND RETAINING WALLS ARE 300MM THICK UNLESS OTHERWISE SPECIFIED.

BASEMENT COLUMNS:	
C7,8 C25,26 C45-50	C67-72 C110,111 C119-130

PROJECT:

COMMERCIAL
COMPLEX, BYCULLA

TITLE OF THE SHEET:

CENTRELINE PLAN

BHAAVYA MATHUR

ROLL NO.:1843


STAMP AND SIGN:


SIR J.J. C.O.A

SCALE:

1:250

SUB: WORKING DWG

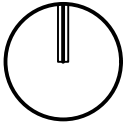

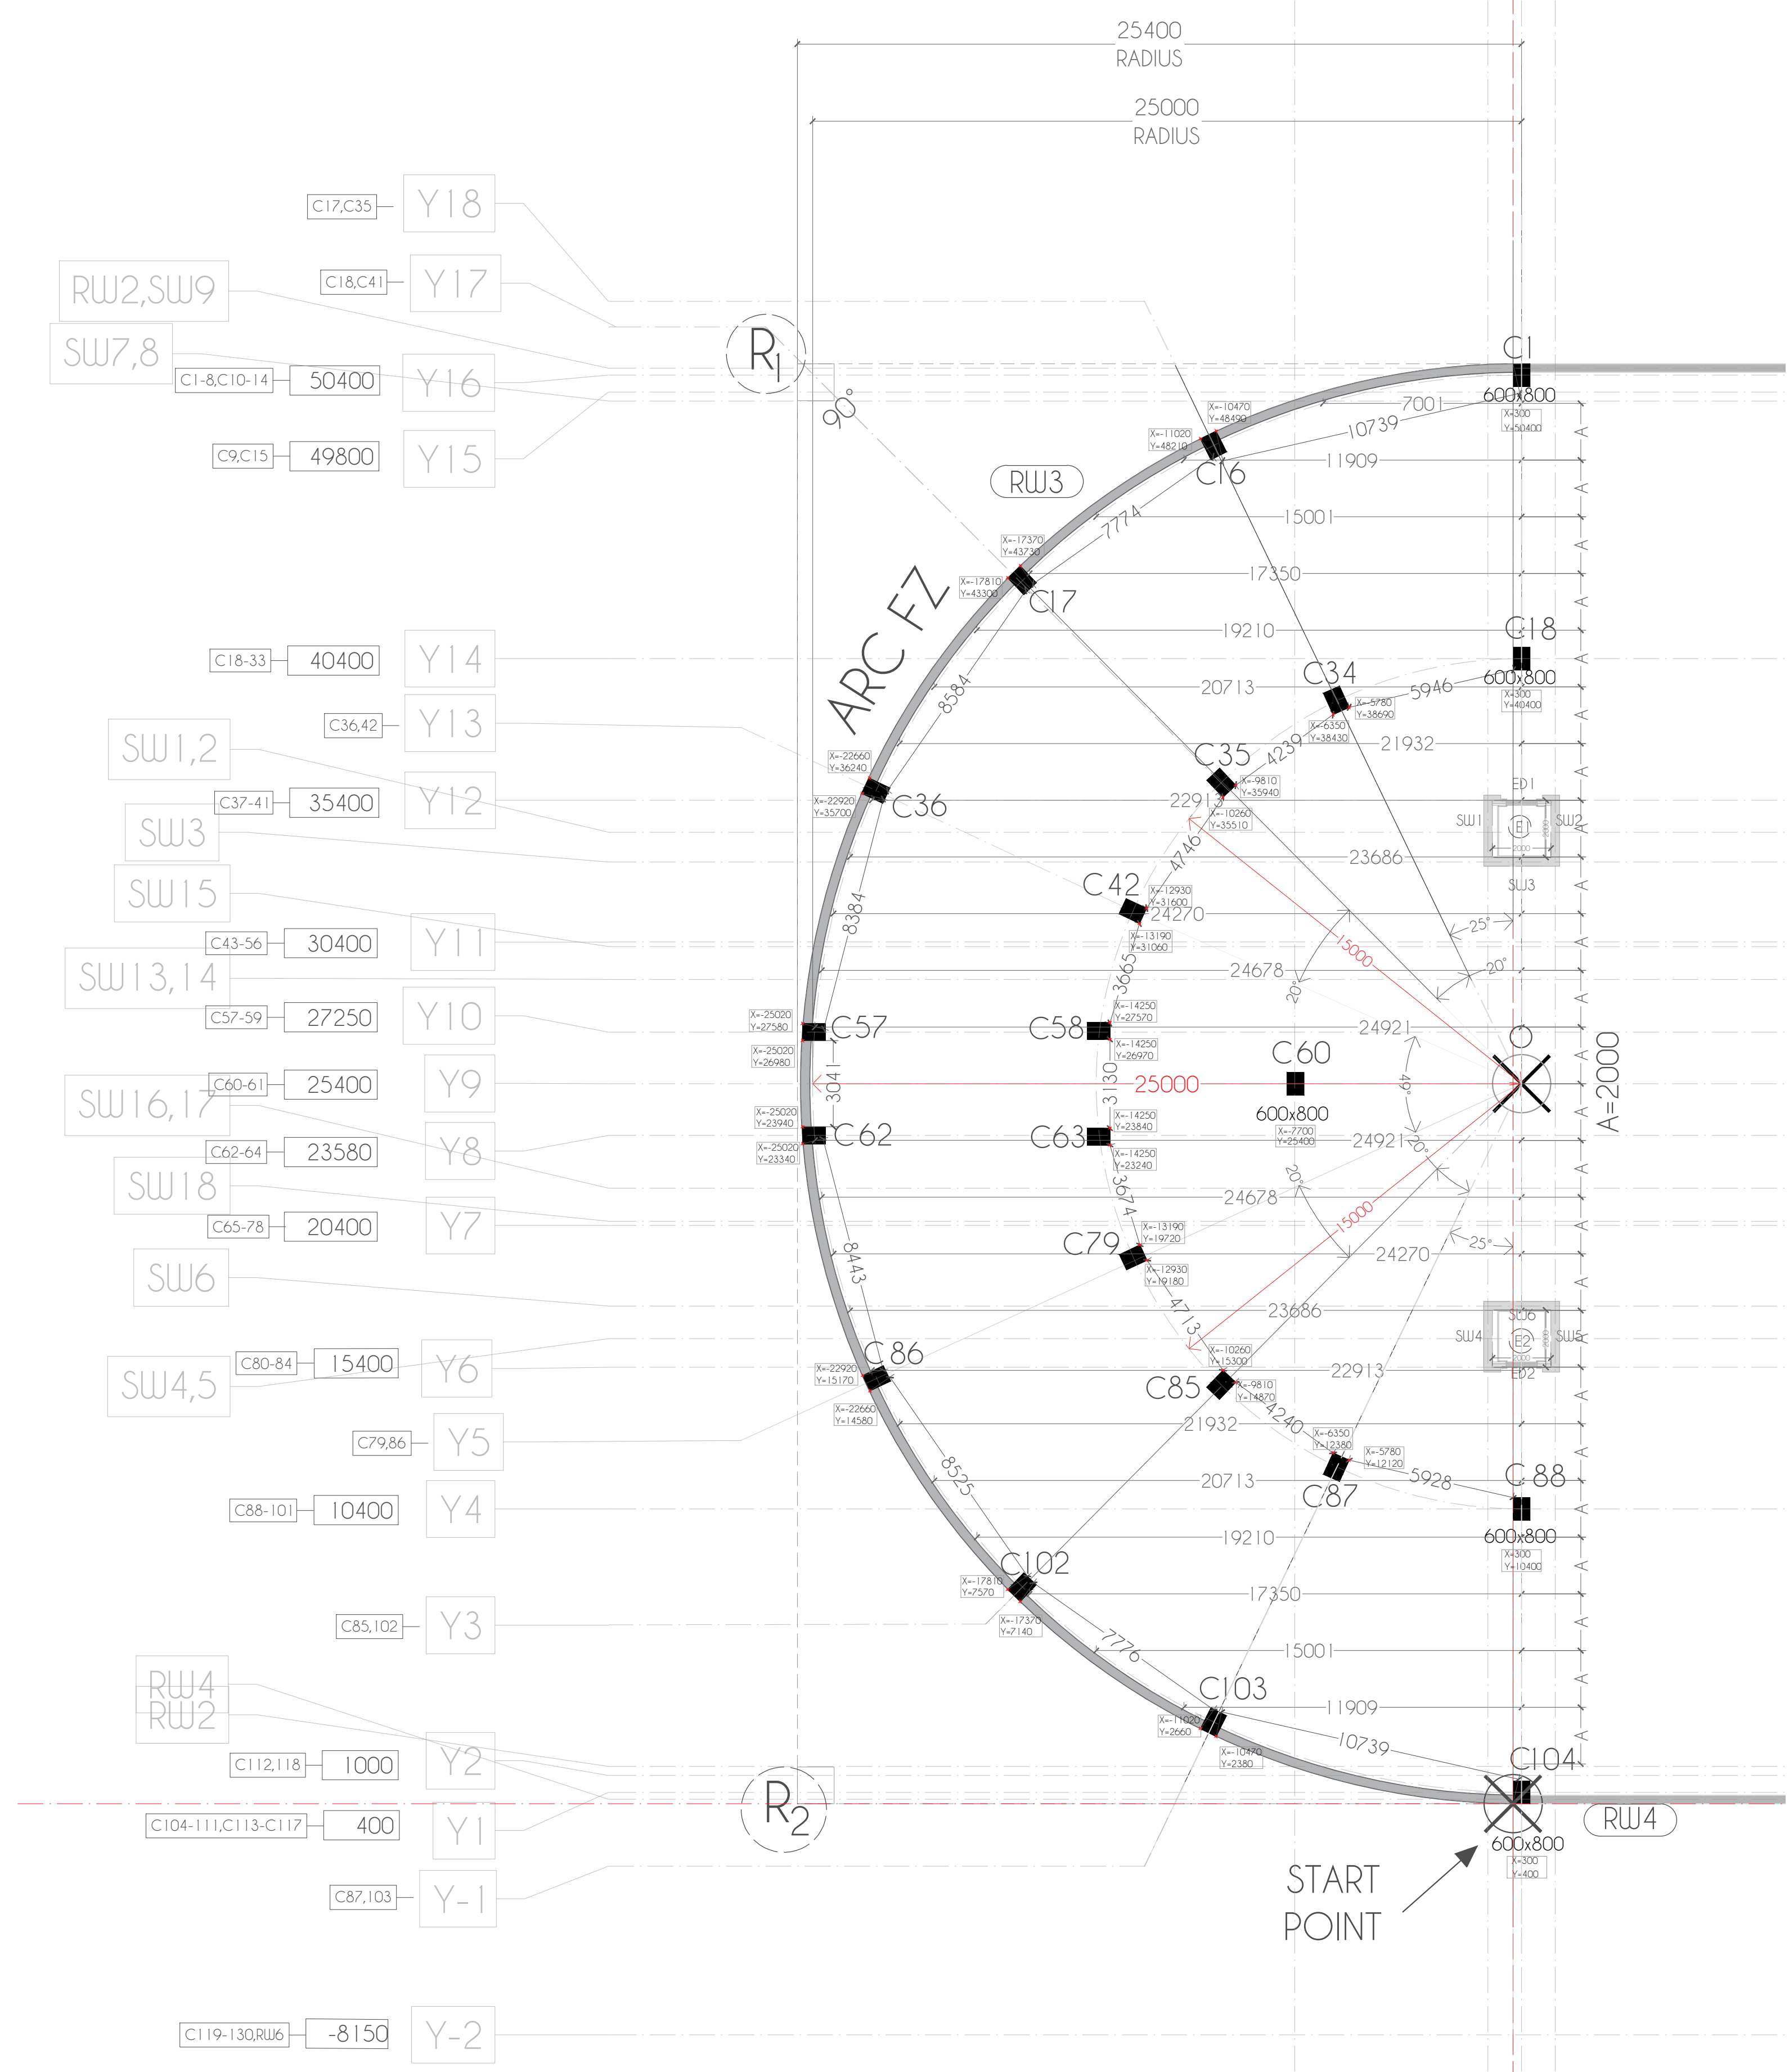

GENERAL NOTES:
1. ALL DIMENSIONS ARE IN MILLIMETRES UNLESS OTHERWISE SPECIFIED.
2. ALL INTERNAL PLASTERS ARE 15MM SINGLE COAT
3. ALL EXTERNAL PLASTERS ARE 25MM DOUBLE COAT
4. ALL EXTERNAL PLASTERS ARE 25MM DOUBLE COAT
5. 200MM SUNK SLAB IN UET SPACES.
6. ALL DISCREPANCIES IN DRAWINGS ARE TO BE BROUGHT TO THE NOTICE OF THE ARCHITECT BEFORE EXECUTION.
7. EXTERNAL BRICK WALLS ARE 230MM AND INTERNAL BRICK WALLS ARE 150MM UNLESS MENTIONED OTHERWISE
8. ALL SHEAR WALLS AND RETAINING WALLS ARE 300MM THICK UNLESS OTHERWISE SPECIFIED.

PROJECT:
COMMERCIAL
COMPLEX, BYCULLA

TITLE OF THE SHEET:
CENTRELINE PLAN DETAILS

BHAAVYA MATHUR

ROLL NO.: 1843


STAMP AND SIGN:

SIR J.J. C.O.A


SCALE:

1:150

SUB: WORKING DWG

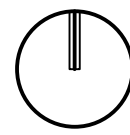

PRODUCED BY AN AUTODESK STUDENT VERSION

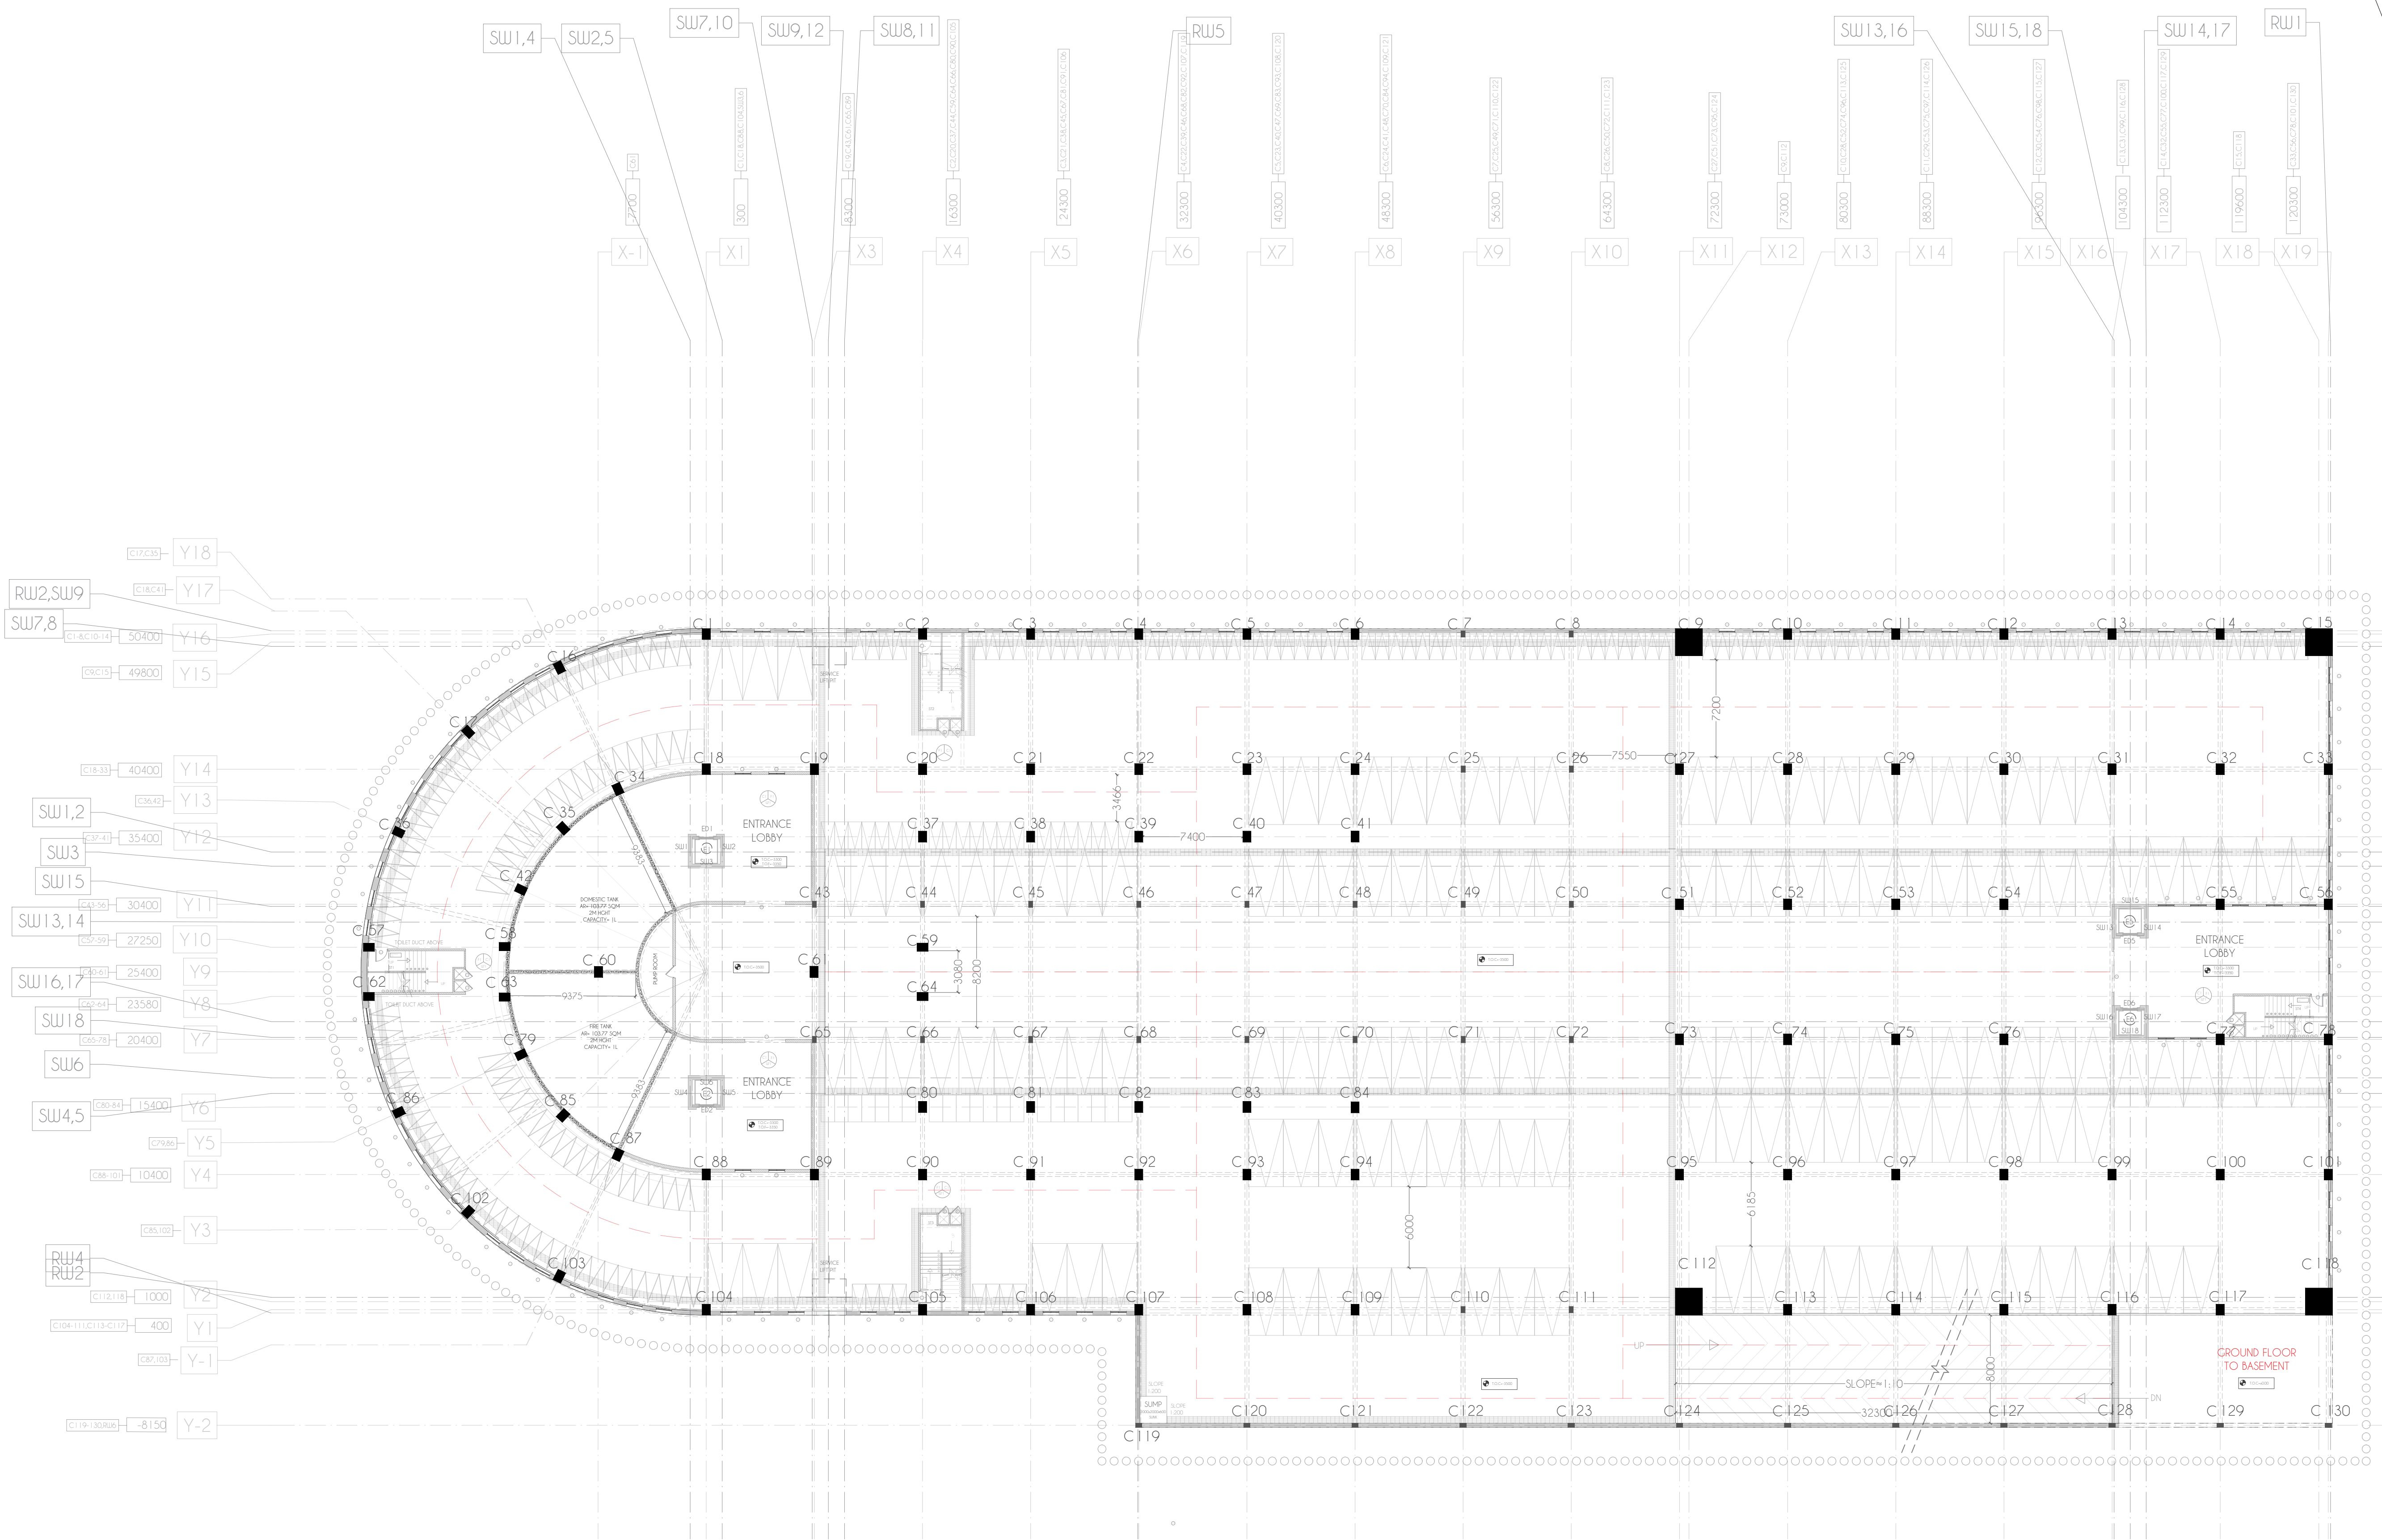

GENERAL NOTES:
1. ALL DIMENSIONS ARE IN MILLIMETRES UNLESS OTHERWISE SPECIFIED.
2. ALL INTERNAL PLASTERS ARE 15MM SINGLE COAT.
4. ALL INTERNAL PLASTERS ARE 25MM DOUBLE COAT.
5. 200MM SUNK SLAB IN LIFT SPACES.
6. ALL DISCREPANCIES IN DRAWINGS ARE TO BE BROUGHT TO THE NOTICE OF THE ARCHITECT BEFORE EXECUTION.

SR NO.	TYPE:	DESCRIPTION
1	C1	INTERNAL SINGLE COAT OF FINISH PLASTER-P.O.P. FINISH AND PAINT
2	C2	CYRULUM BOARD FALSE CEILING

SR NO.	TYPE:	DESCRIPTION	DIMENSION
1	F1	HEAVY DUTY PAVAR BLOCKS	300x300 MM
2	F2	VITRIFIED TILES- JUPITER MILKY	600x600 MM
3	F3	CERAMIC ACID RESISTANT TILES	600x600 MM
4	F4	NON-SKID CERAMIC TILES	300x300 MM
5	F5	ADOBE FLOORING- EARL GREY	-

SR NO.	TYPE:	DESCRIPTION
1	W1	INTERNAL WALLS FINISHED IN P.O.P. +ACRYLIC PAINT- PRIMER+2 COATS
2	W2	SMOOTH FINISH PLASTER- 3 COATS EMULSION PAINT
3	W3	6MM- 1200x1200 MM GLAZED CERAMIC TILES
4	W4	FRANCHISE WALLPAPER OVER 12MM PLASTER

TYPE:	WIDTH	HEIGHT	DESCRIPTION
D1	800	2100	SINGLE LEAF, 30 MM THK PVC FLUSH DOOR POLISHED TUI FRAME, AND DOOR CLOSERS
D2	1700	2100	DOUBLE LEAF, 30 MM THK PVC FLUSH DOOR POLISHED TUI FRAME, AND DOOR CLOSERS- REEF WINDOW GLASS(20MM)
D3	1200	2300	SINGLE LEAF-PRESSURED SPECIAL SINGLE SHUTTER METAL DOOR WITH 2 HOUR FIRE RESISTANCE AND METAL LOOKOUT
D4	1800	2100	DOUBLE LEAF, 20 MM THK GLASS DOOR WITH ALUMINUM FRAME
D5	800	2100	PVC FOLD DOOR-20MM THICK
D6	1500	2100	DOUBLE LEAF- HOLLOW METAL FRAME-SINGLE PANEL-207 OPENING
D7	800	2100	SINGLE LEAF- LOUVERED METAL DOOR
D8	3000	2100	AUTOMATED GLASS SLIDING
SD1	700	2000	ALUMINUM SINGLE LEAF-HORIZONTAL LOUVRES

TYPE:	WIDTH	HEIGHT	SILL	DESCRIPTION
W1	1600	1400	300	FIXED GLASS-ALUMINUM FRAME
W2	1000	700	1200	DOUBLE SLIDING 10MM FROSTED GLASS
W3	650	300	1500	DOUBLE SLIDING 10MM FROSTED GLASS
V1	1200	450	2500	ALUMINUM LOUVERED VENTILATOR

PROJECT:
COMMERCIAL
COMPLEX, BYCULLA

TITLE OF THE SHEET:
BASEMENT PLAN


BHAAVYA MATHUR

ROLL NO.:1843


STAMP AND SIGN:

SIR J.J. C.O.A

SCALE:
1:250
SUB: WORKING DWG

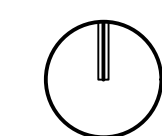

PRODUCED BY AN AUTODESK STUDENT VERSION

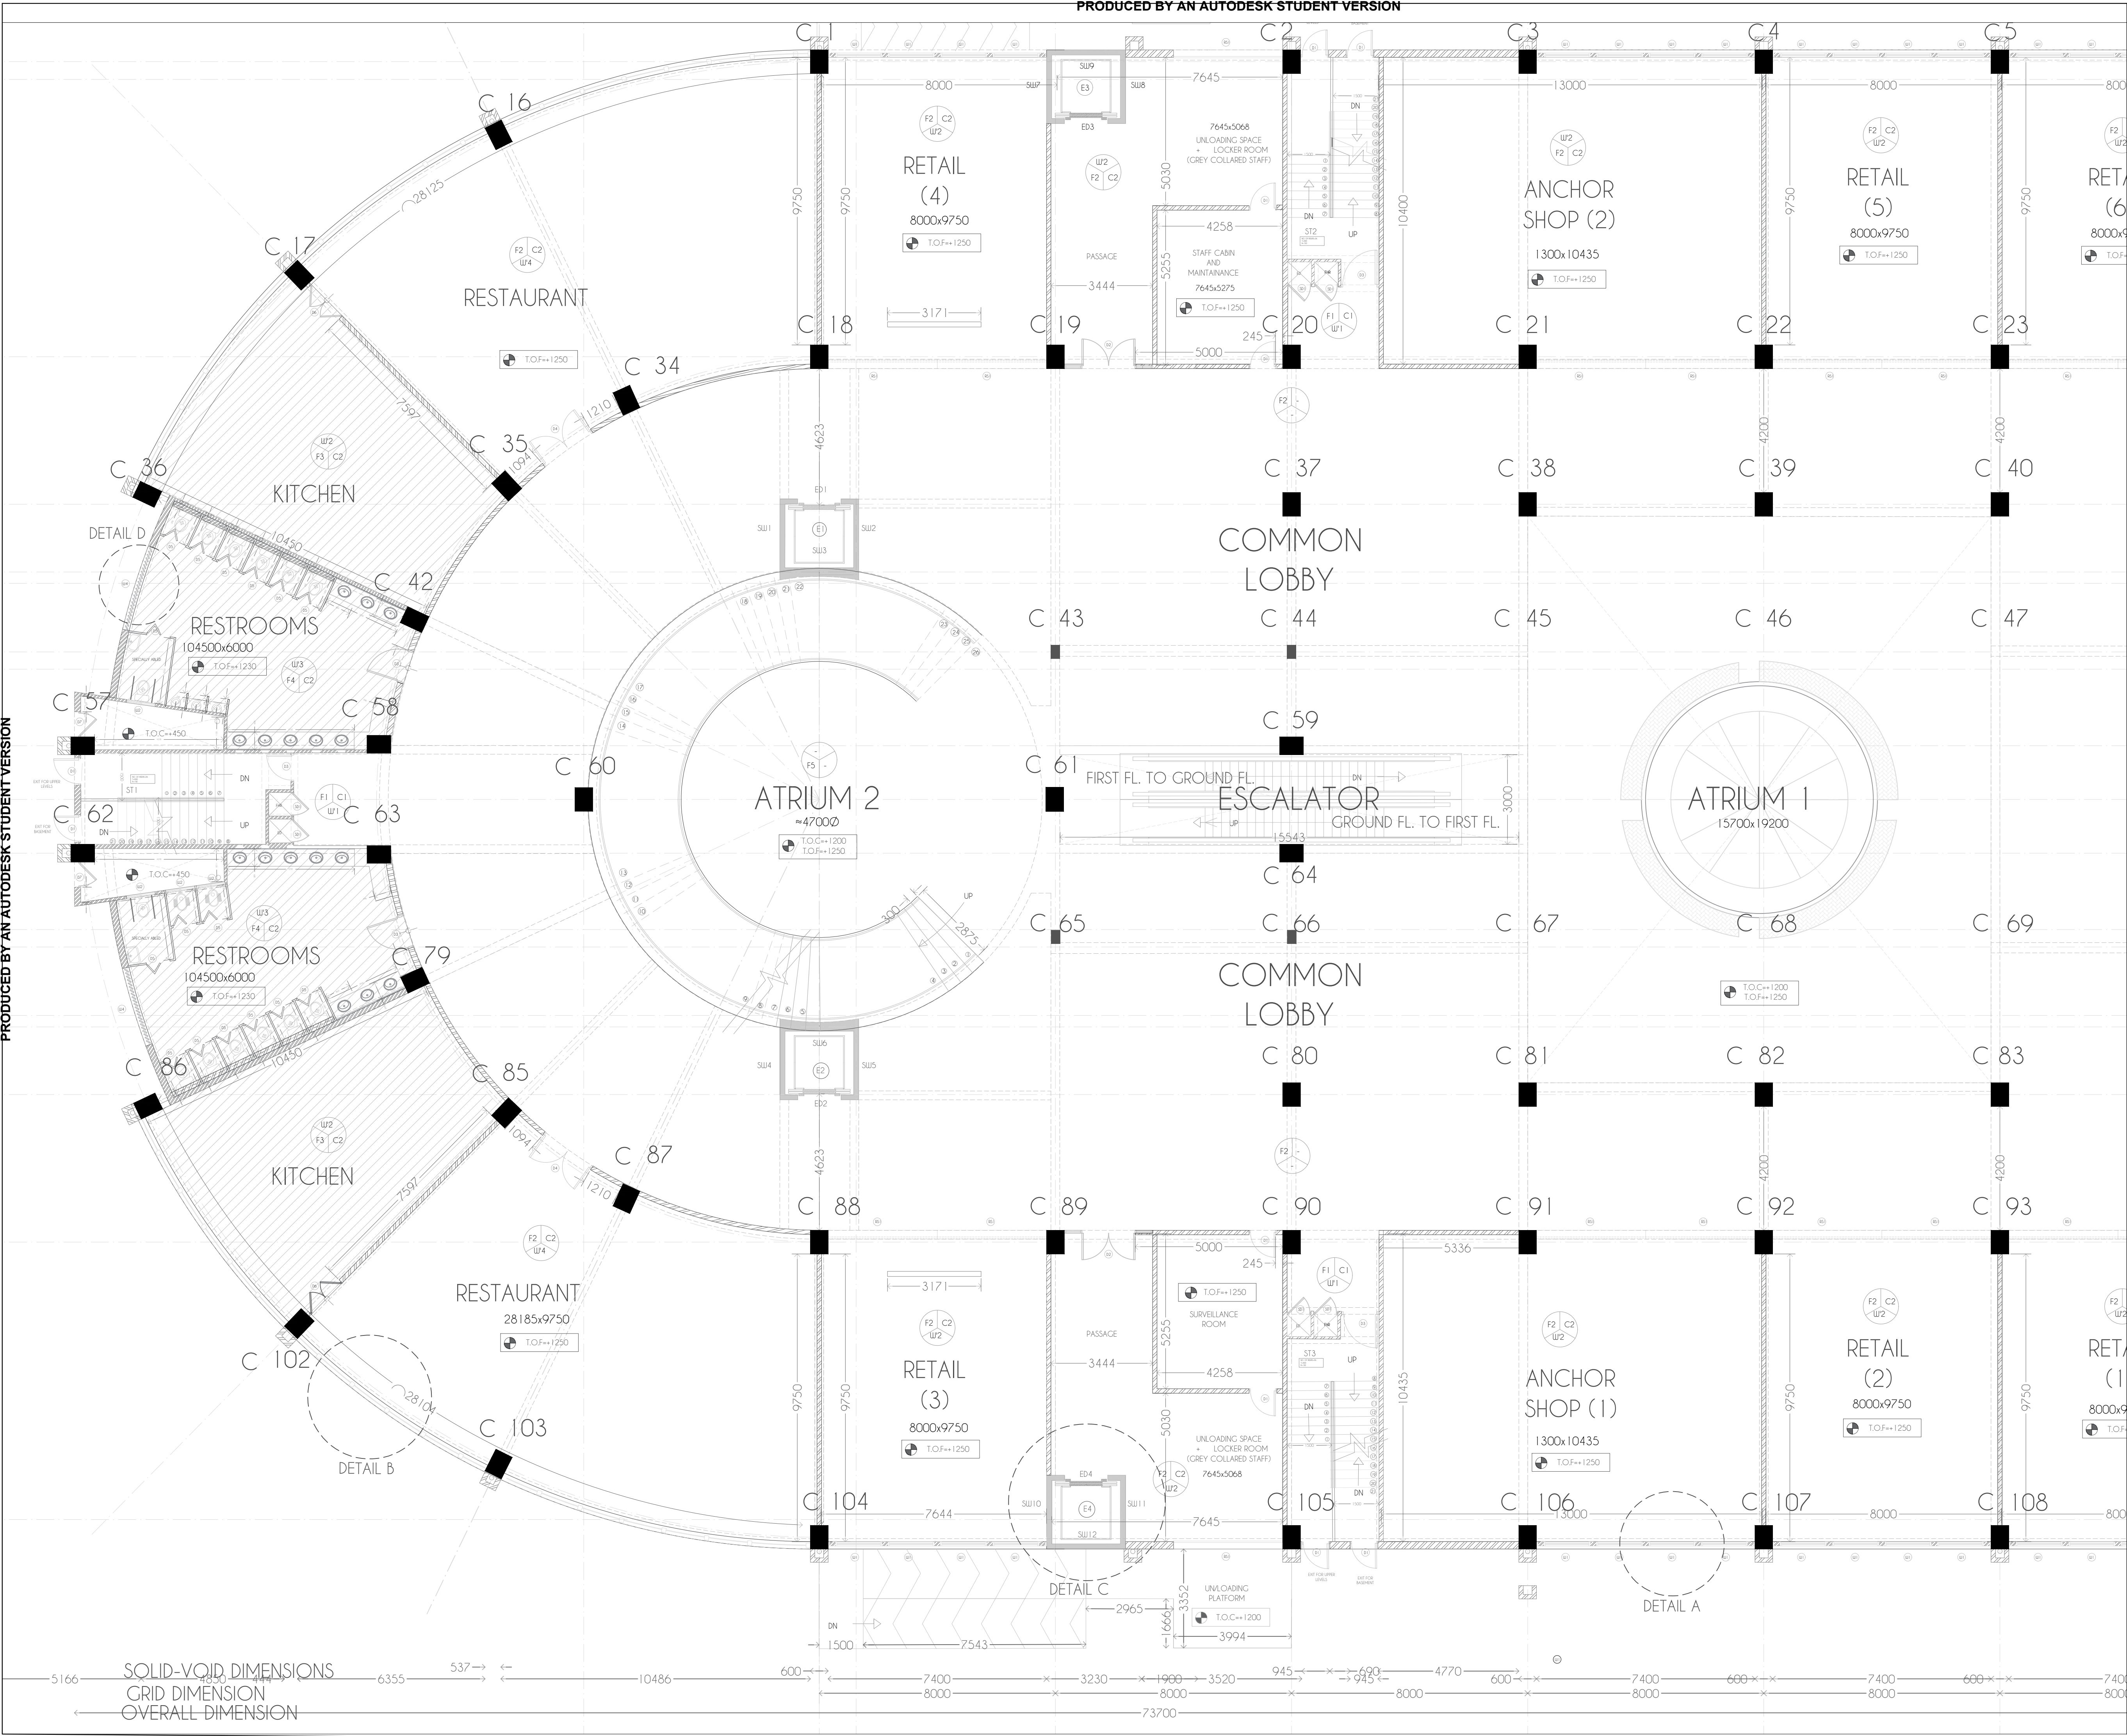

GENERAL NOTES:
1. ALL DIMENSIONS ARE IN MILLIMETRES UNLESS OTHERWISE SPECIFIED.
2. ALL INTERNAL PLASTERS ARE 15MM SINGLE COAT.
3. ALL EXTERNAL PLASTERS ARE 25MM DOUBLE COAT.
4. 500MM SUNK SLAB IN WET SPACES.
5. ALL DISCREPANCIES IN DRAWINGS ARE TO BE BROUGHT TO THE NOTICE OF THE ARCHITECT BEFORE EXECUTION.
6. EXTERNAL BRICK WALLS ARE 230MM AND INTERNAL BRICK WALLS ARE 150MM UNLESS MENTIONED OTHERWISE.

SR NO:	TYPE:	DESCRIPTION
1	C1	INTERNAL SINGLE COAT OF FINISH PLASTER-P.O.P. FINISH AND PAINT
2	C2	GYPSUM BOARD FALSE CEILING

SR NO:	TYPE:	DESCRIPTION	DIMENSION
1	F1	HEAVY DUTY PAVEMENT BLOCKS	300x300 MM
2	F2	VITRIFIED TILES- JUPITER MILKY	600x600 MM
3	F3	CERAMIC ACID RESISTANT TILES	600x600 MM
4	F4	NON-SKID CERAMIC TILES	300x300 MM
5	F5	ADOBE FLOORING- EARL GREY	-

SR NO:	TYPE:	DESCRIPTION
1	W1	INTERNAL WALLS FINISHED IN P.O.P. + ACRYLIC PAINT PRIMER+2 COATS
2	W2	SMOOTH FINISH PLASTER- 3 COATS EMULSION PAINT
3	W3	6MM- 1200x1200 MM GLAZED CERAMIC TILES
4	W4	FRANCHISE WALLPAPER OVER 12MM PLASTER

TYPE:	WIDTH	HEIGHT	DESCRIPTION
D1	800	2100	SINGLE LEAF- 30 MM THK PVC FLUSH DOOR POLISHED TUV FRAME AND DOOR CLOSER
D2	1700	2100	DOUBLE LEAF- 30 MM THK PVC FLUSH DOOR POLISHED TUV FRAME AND DOOR CLOSER- PREP WINDOW GLASS (20MM)
D3	1200	2300	SINGLE LEAF-PRESSURIZED SPECIAL SINGLE SHUTTER METAL DOOR WITH 2 HOUR FIRE RESISTANCE AND METAL LOCKOUT
D4	1800	2100	DOUBLE LEAF- 20 MM THK GLASS DOOR WITH ALUMINUM FRAME
D5	800	2100	PVC FOLD DOOR- 20MM THICK
D6	1500	2100	DOUBLE LEAF- HOLLOW METAL FRAME- SINGLE PANEL- 20" OPENING
D7	800	2100	SINGLE LEAF- LOUVERED METAL DOOR
RS1	3700	2300	ALUMINUM ROLLING SHUTTER
SD1	700	2000	ALUMINUM SINGLE LEAF- HORIZONTAL LOUVRES

TYPE:	WIDTH	HEIGHT	SILL	DESCRIPTION
W1	1600	1400	300	FIXED GLASS-ALUMINUM FRAME
W2	1000	700	1200	DOUBLE SLIDING 10MM FROSTED GLASS
W3	650	300	1500	DOUBLE SLIDING 10MM FROSTED GLASS
W4	20x5	2000	400	FULLY GLAZED LOUVRES, OPENABLE, FIXED TO ANODIZED ALUMINUM FRAMES

PROJECT:
COMMERCIAL
COMPLEX, BYCULLA

TITLE OF THE SHEET:
GROUND FLOOR


BHAAVYA MATHUR

ROLL NO.: 1843


STAMP AND SIGN:

SIR J.J. C.O.A.

SCALE:
1:100

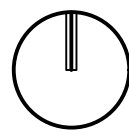

SUB: WORKING DWG

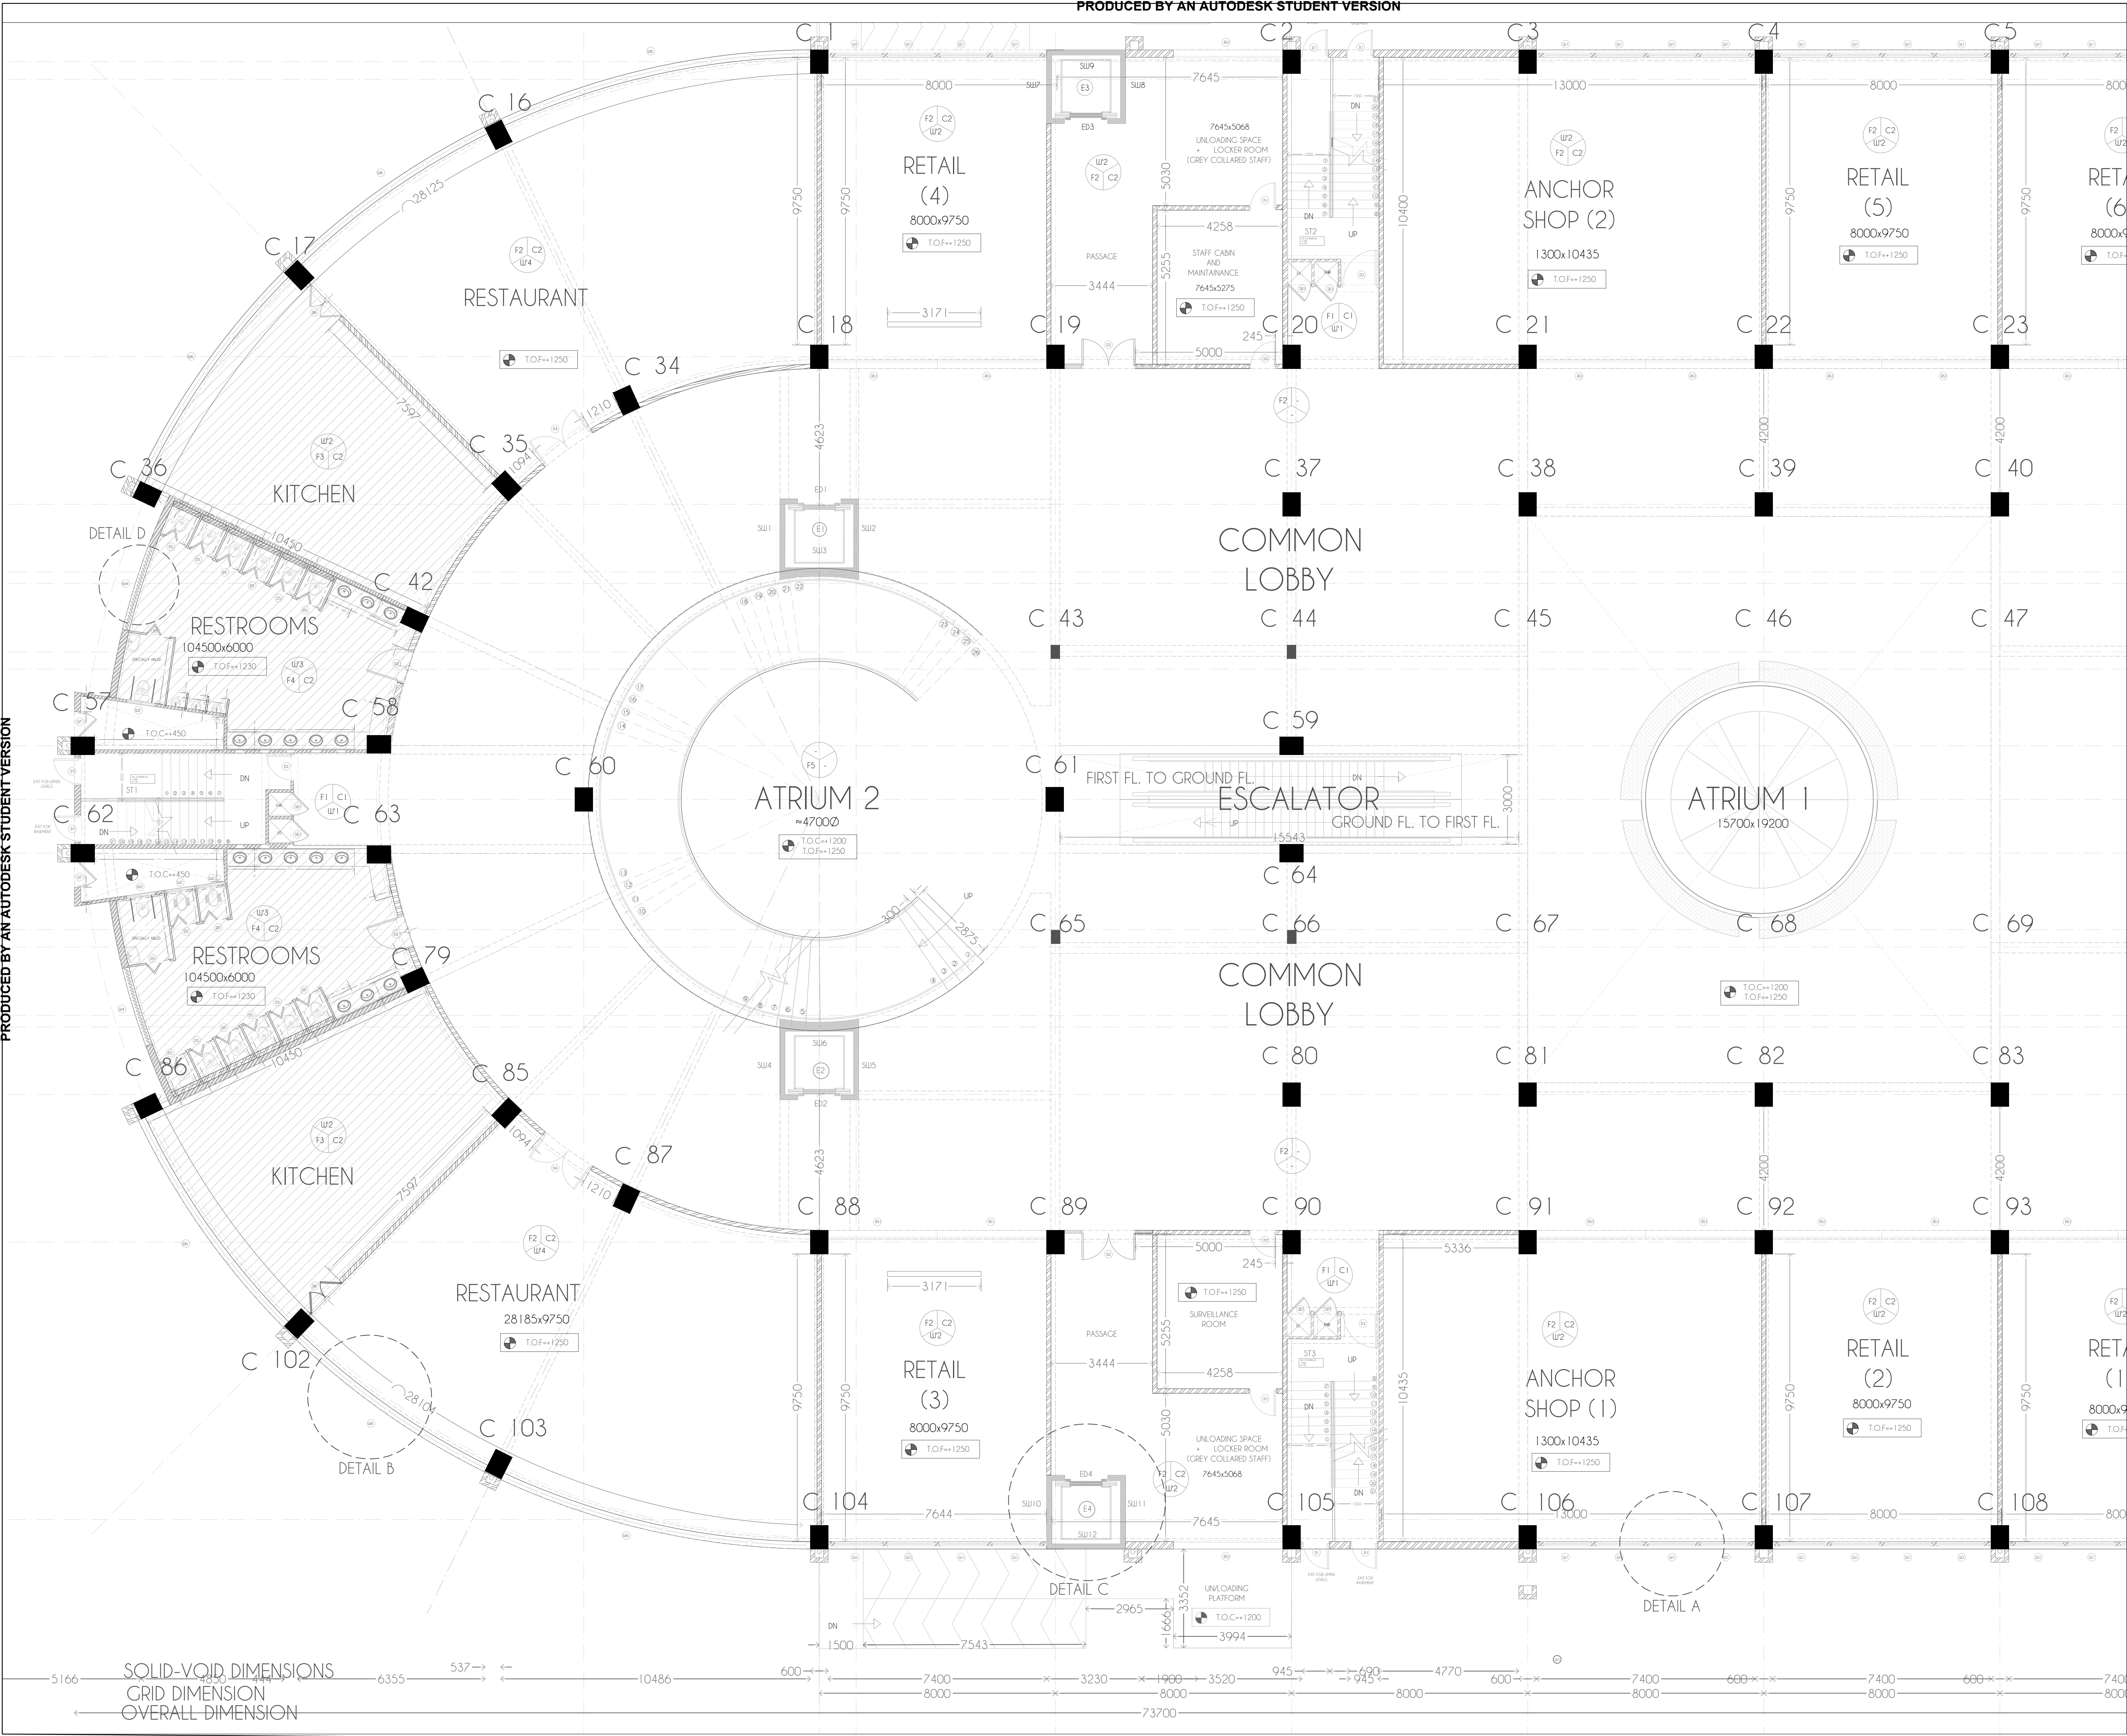

GENERAL NOTES:

1. ALL DIMENSIONS ARE IN MILLIMETRES UNLESS OTHERWISE SPECIFIED.

2. ALL INTERNAL PLASTERS ARE 15MM SINGLE COAT.

3. ALL EXTERNAL PLASTERS ARE 25MM DOUBLE COAT.

4. 500MM SUNK SLAB IN WET SPACES.

5. ALL DISCREPANCIES IN DRAWINGS ARE TO BE BROUGHT TO THE NOTICE OF THE ARCHITECT BEFORE EXECUTION.

6. EXTERNAL BRICK WALLS ARE 230MM AND INTERNAL BRICK WALLS ARE 150MM UNLESS MENTIONED OTHERWISE.

SR NO:	TYPE:	DESCRIPTION
1	C1	INTERNAL SINGLE COAT OF FINISH PLASTER-P.O.P. FINISH AND PAINT
2	C2	GYPSUM BOARD FALSE CEILING

SR NO:	TYPE:	DESCRIPTION	DIMENSION
1	F1	HEAVY DUTY PAVEMENT BLOCKS	300x300 MM
2	F2	VITRIFIED TILES- JUPITER MILKY	600x600 MM
3	F3	CERAMIC ACID RESISTANT TILES	600x600 MM
4	F4	NON-SKID CERAMIC TILES	300x300 MM
5	F5	ADOBE FLOORING- EARL GREY	-

SR NO:	TYPE:	DESCRIPTION
1	W1	INTERNAL WALLS FINISHED IN P.O.P. + ACRYLIC PAINT PRIMER+2 COATS
2	W2	SMOOTH FINISH PLASTER- 3 COATS EMULSION PAINT
3	W3	6MM- 1200x1200 MM GLAZED CERAMIC TILES
4	W4	FRANCHISE WALLPAPER OVER 12MM PLASTER

TYPE:	WIDTH	HEIGHT	DESCRIPTION
D1	800	2100	SINGLE LEAF- 30 MM THK PVC FLUSH DOOR POLISHED TUV FRAME AND DOOR CLOSER
D2	1700	2100	DOUBLE LEAF- 30 MM THK PVC FLUSH DOOR POLISHED TUV FRAME AND DOOR CLOSER- REEP WINDOW GLASS(20MM)
D3	1200	2300	SINGLE LEAF-PRESSURIZED SPECIAL SINGLE SHUTTER METAL DOOR WITH 2 HOUR FIRE RESISTANCE AND METAL LOCKOUT
D4	1800	2100	DOUBLE LEAF- 20 MM THK GLASS DOOR WITH ALUMINUM FRAME
D5	800	2100	PVC FOLD DOOR-20MM THICK
D6	1500	2100	DOUBLE LEAF-HOLLOW METAL FRAME-SINGLE PANEL-20" OPENING
D7	800	2100	SINGLE LEAF- LOUVRED METAL DOOR
D8	3700	2300	ALUMINUM ROLLING SHUTTER
D9	700	2000	ALUMINUM SINGLE LEAF-HORIZONTAL LOUVRES

TYPE:	WIDTH	HEIGHT	SILL	DESCRIPTION
W1	1600	1400	300	FIXED GLASS-ALUMINUM FRAME
W2	1000	700	1200	DOUBLE SLIDING 10MM FROSTED GLASS
W3	2000	3000	300	FIXED GLASS-ALUMINUM FRAME
W4	20x5	2000	400	FULLY GLAZED LOUVRES,OPENABLE, FIXED TO ANODIZED ALUMINUM FRAMES

PROJECT:

COMMERCIAL COMPLEX, BYCULLA

TITLE OF THE SHEET:

GROUND FLOOR

BHAAVYA MATHUR

ROLL NO.:1843


STAMP AND SIGN:


SIR J.J. C.O.A

SCALE:

1:100

SUB: WORKING DWG

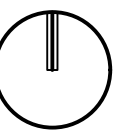

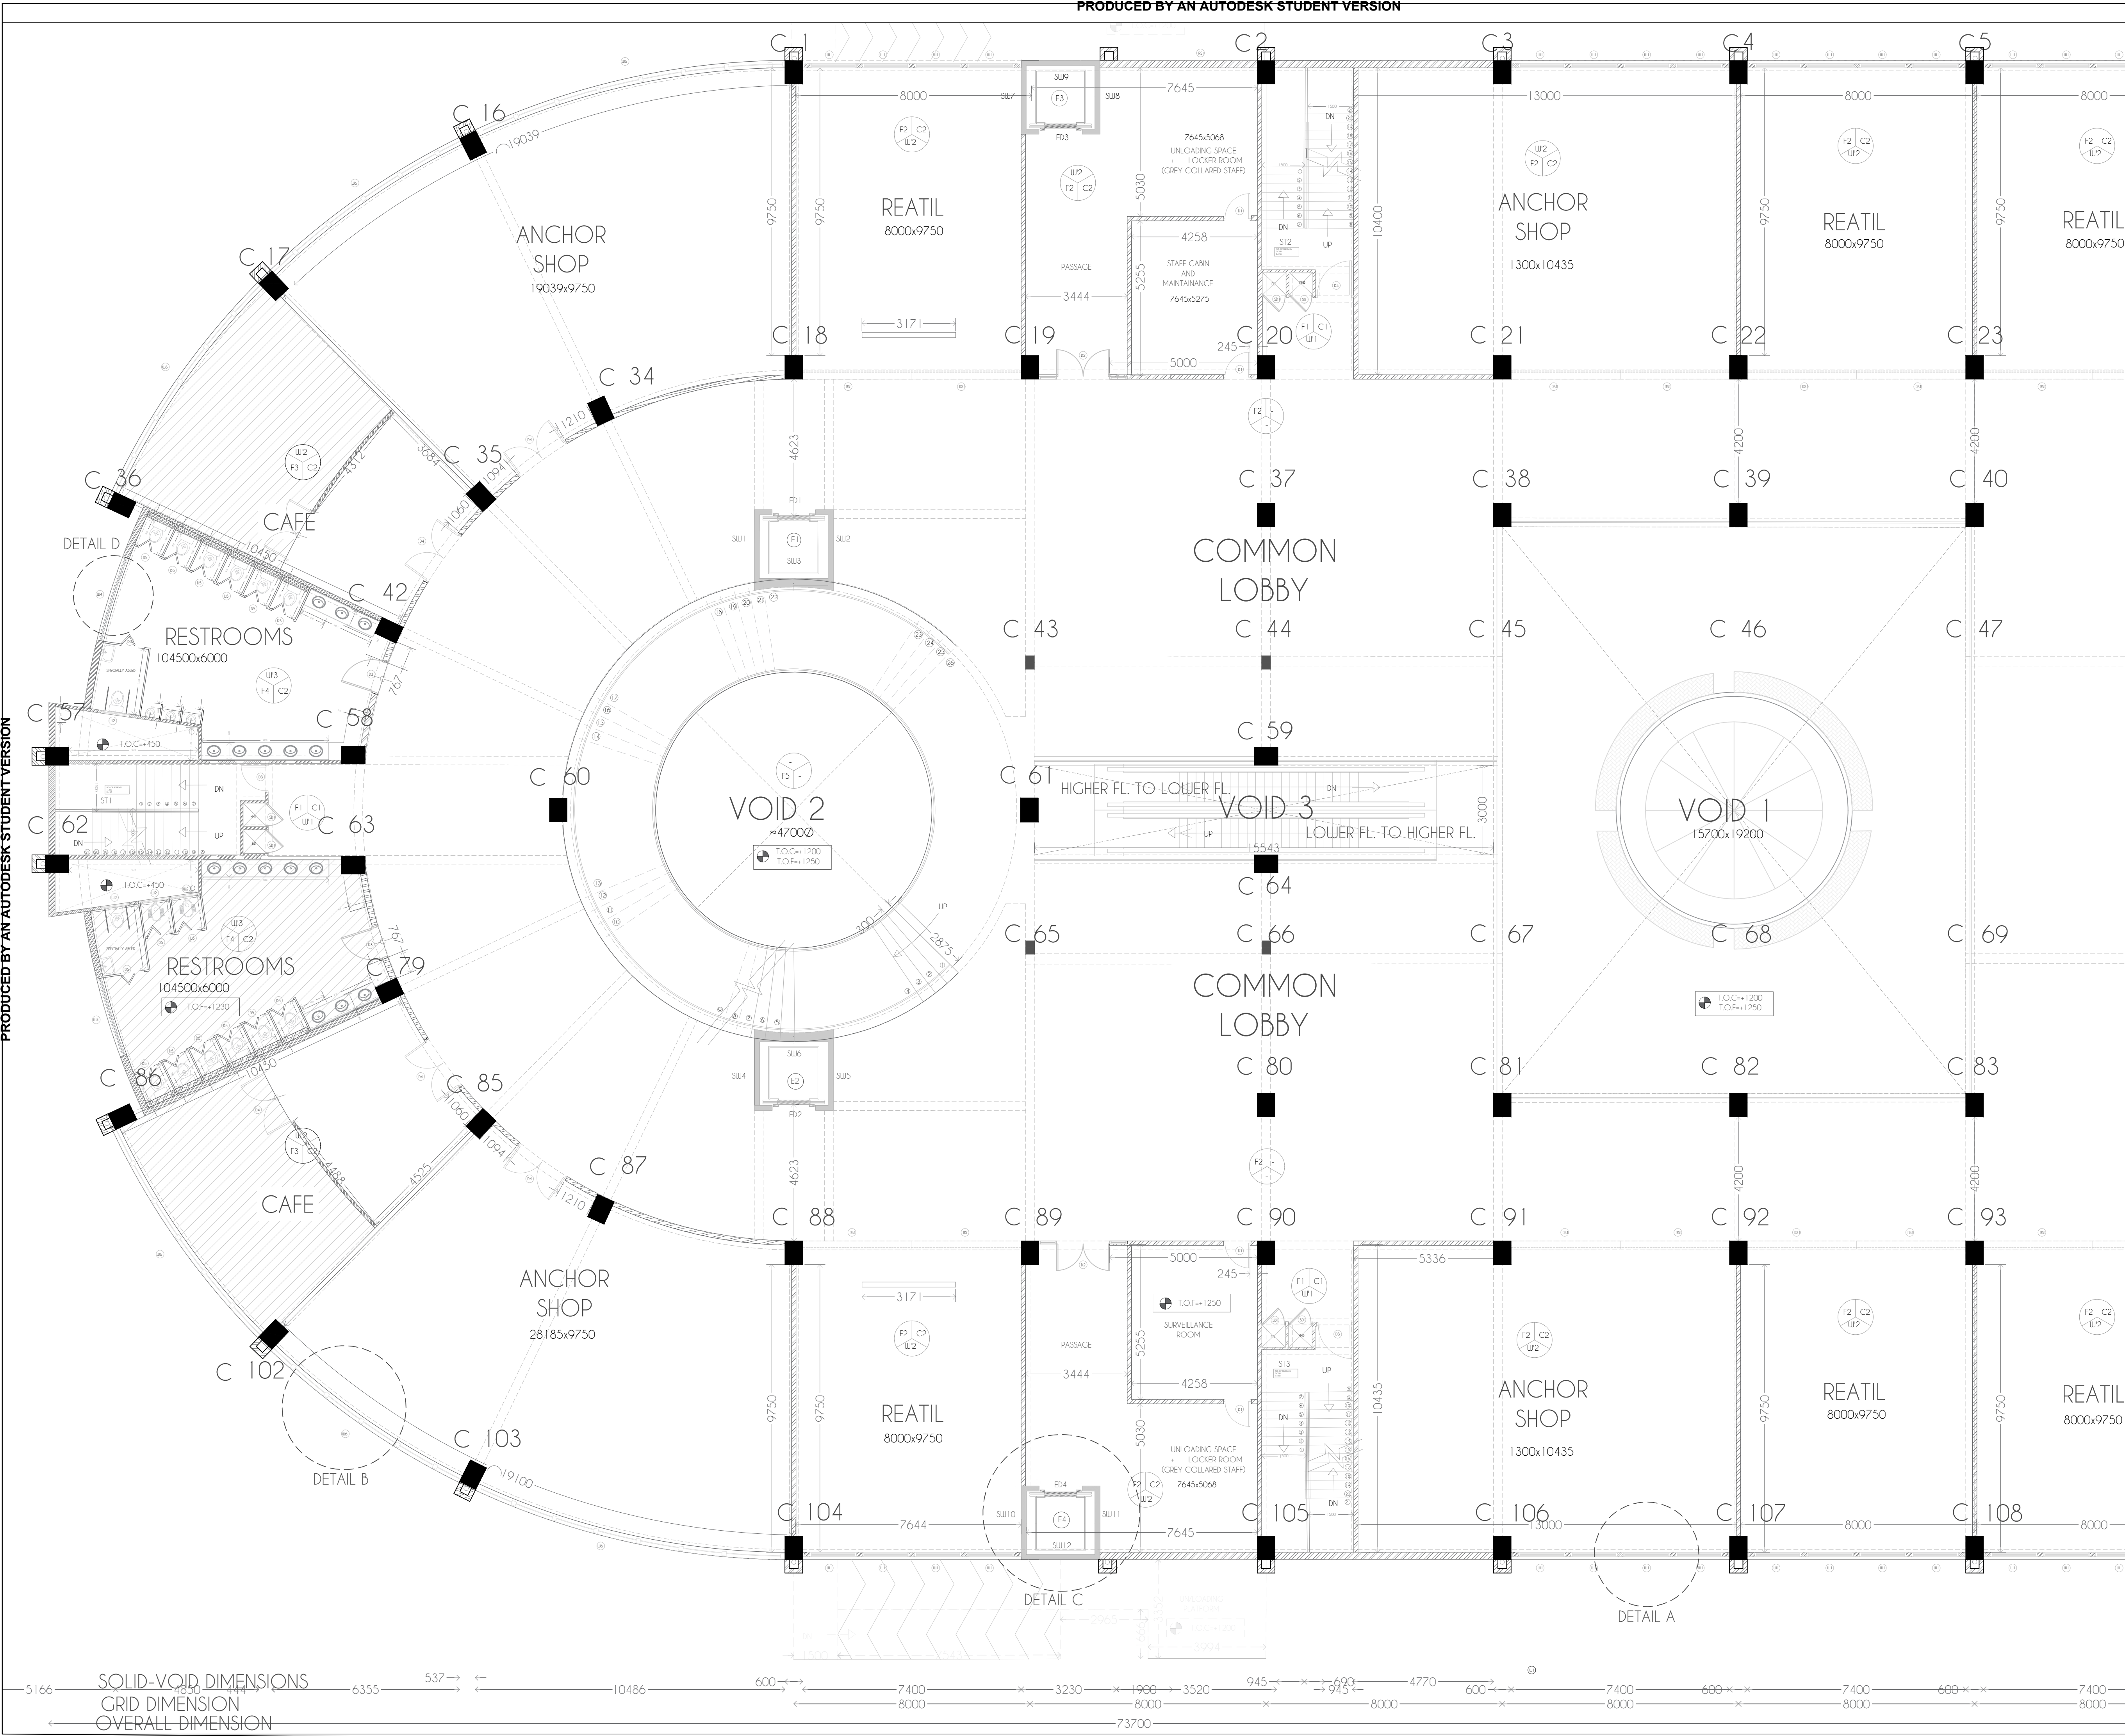

GENERAL NOTES:

1. ALL DIMENSIONS ARE IN MILLIMETRES UNLESS OTHERWISE SPECIFIED.
2. ALL INTERNAL PLASTERS ARE 15MM SINGLE COAT
3. ALL EXTERNAL PLASTERS ARE 25MM DOUBLE COAT
4. 5.200MM SUNK SLAB IN LIFT SPACES.
5. ALL DISCREPANCIES IN DRAWINGS ARE TO BE BROUGHT TO THE NOTICE OF THE ARCHITECT BEFORE EXECUTION.
6. EXTERNAL BRICK WALLS ARE 230MM AND INTERNAL BRICK WALLS ARE 150MM UNLESS MENTIONED OTHERWISE.

SR NO.	TYPE	DESCRIPTION
1	C1	INTERNAL SINGLE COAT OF FINISH PLASTER-P.O.P. FINISH AND PAINT
2	C2	GYPSUM BOARD FALSE CEILING

SR NO.	TYPE	DESCRIPTION	DIMENSION
1	F1	HEAVY DUTY PAVEMENT BLOCKS	300x300 MM
2	F2	VITRIFIED TILES - JUPITER MILKY	600x600 MM
3	F3	CERAMIC ACID RESISTANT TILES	600x600 MM
4	F4	NON-SKID CERAMIC TILES	300x300 MM
5	F5	ADOBE FLOORING- EARL GREY	-

SR NO.	TYPE	DESCRIPTION
1	W1	INTERNAL WALLS FINISHED IN P.O.P. -ACRYLIC PAINT FINISH-2 COATS
2	W2	SMOOTH FINISH PLASTER- 3 COATS EMULSION PAINT
3	W3	6MM- 1200x1200 MM GLAZED CERAMIC TILES
4	W4	FRANCHISE WALLPAPER OVER 12MM PLASTER

TYPE	WIDTH	HEIGHT	DESCRIPTION
D1	800	2100	SINGLE LEAF- 30 MM THK PVC FLUSH DOOR POLISHED TUV FRAME AND DOOR CLOSER
D2	1700	2100	DOUBLE LEAF- 30 MM THK PVC FLUSH DOOR POLISHED TUV FRAME AND DOOR CLOSER- PREP WINDOW GLASS(20MM)
D3	1200	2300	SINGLE LEAF-PRESSURIZED SPECIAL SINGLE SHUTTER METAL DOOR WITH 2 HOUR FIRE RESISTANCE AND METAL LOCKOUT
D4	1800	2100	DOUBLE LEAF- 20 MM THK GLASS DOOR WITH ALUMINUM FRAME
D5	800	2100	PVC FOLD DOOR-20MM THICK
D6	1500	2100	DOUBLE LEAF-HOLLOW METAL FRAME-SINGLE PANEL-20" OPENING
D7	800	2100	SINGLE LEAF- LOUVERED METAL DOOR
RS1	3700	2300	ALUMINUM ROLLING SHUTTER
SD1	700	2000	ALUMINUM SINGLE LEAF-HORIZONTAL LOUVRES

TYPE	WIDTH	HEIGHT	SILL	DESCRIPTION
W1	1600	1400	300	FIXED GLASS-ALUMINUM FRAME
W2	1000	700	1200	DOUBLE SLIDING 10MM FROSTED GLASS
W3	650	300	1500	DOUBLE SLIDING 10MM FROSTED GLASS
W4	20x5	2000	400	FULLY GLAZED LOUVRES,OPENABLE, FIXED TO ANODIZED ALUMINUM FRAMES

PROJECT:

COMMERCIAL
COMPLEX, BYCULLA

TITLE OF THE SHEET:

TYPICAL FLOOR PLAN

BHAAVYA MATHUR

ROLL NO.:1843


STAMP AND SIGN:

SIR J.J. C.O.A

SCALE:

1:100

SUB: WORKING DWG

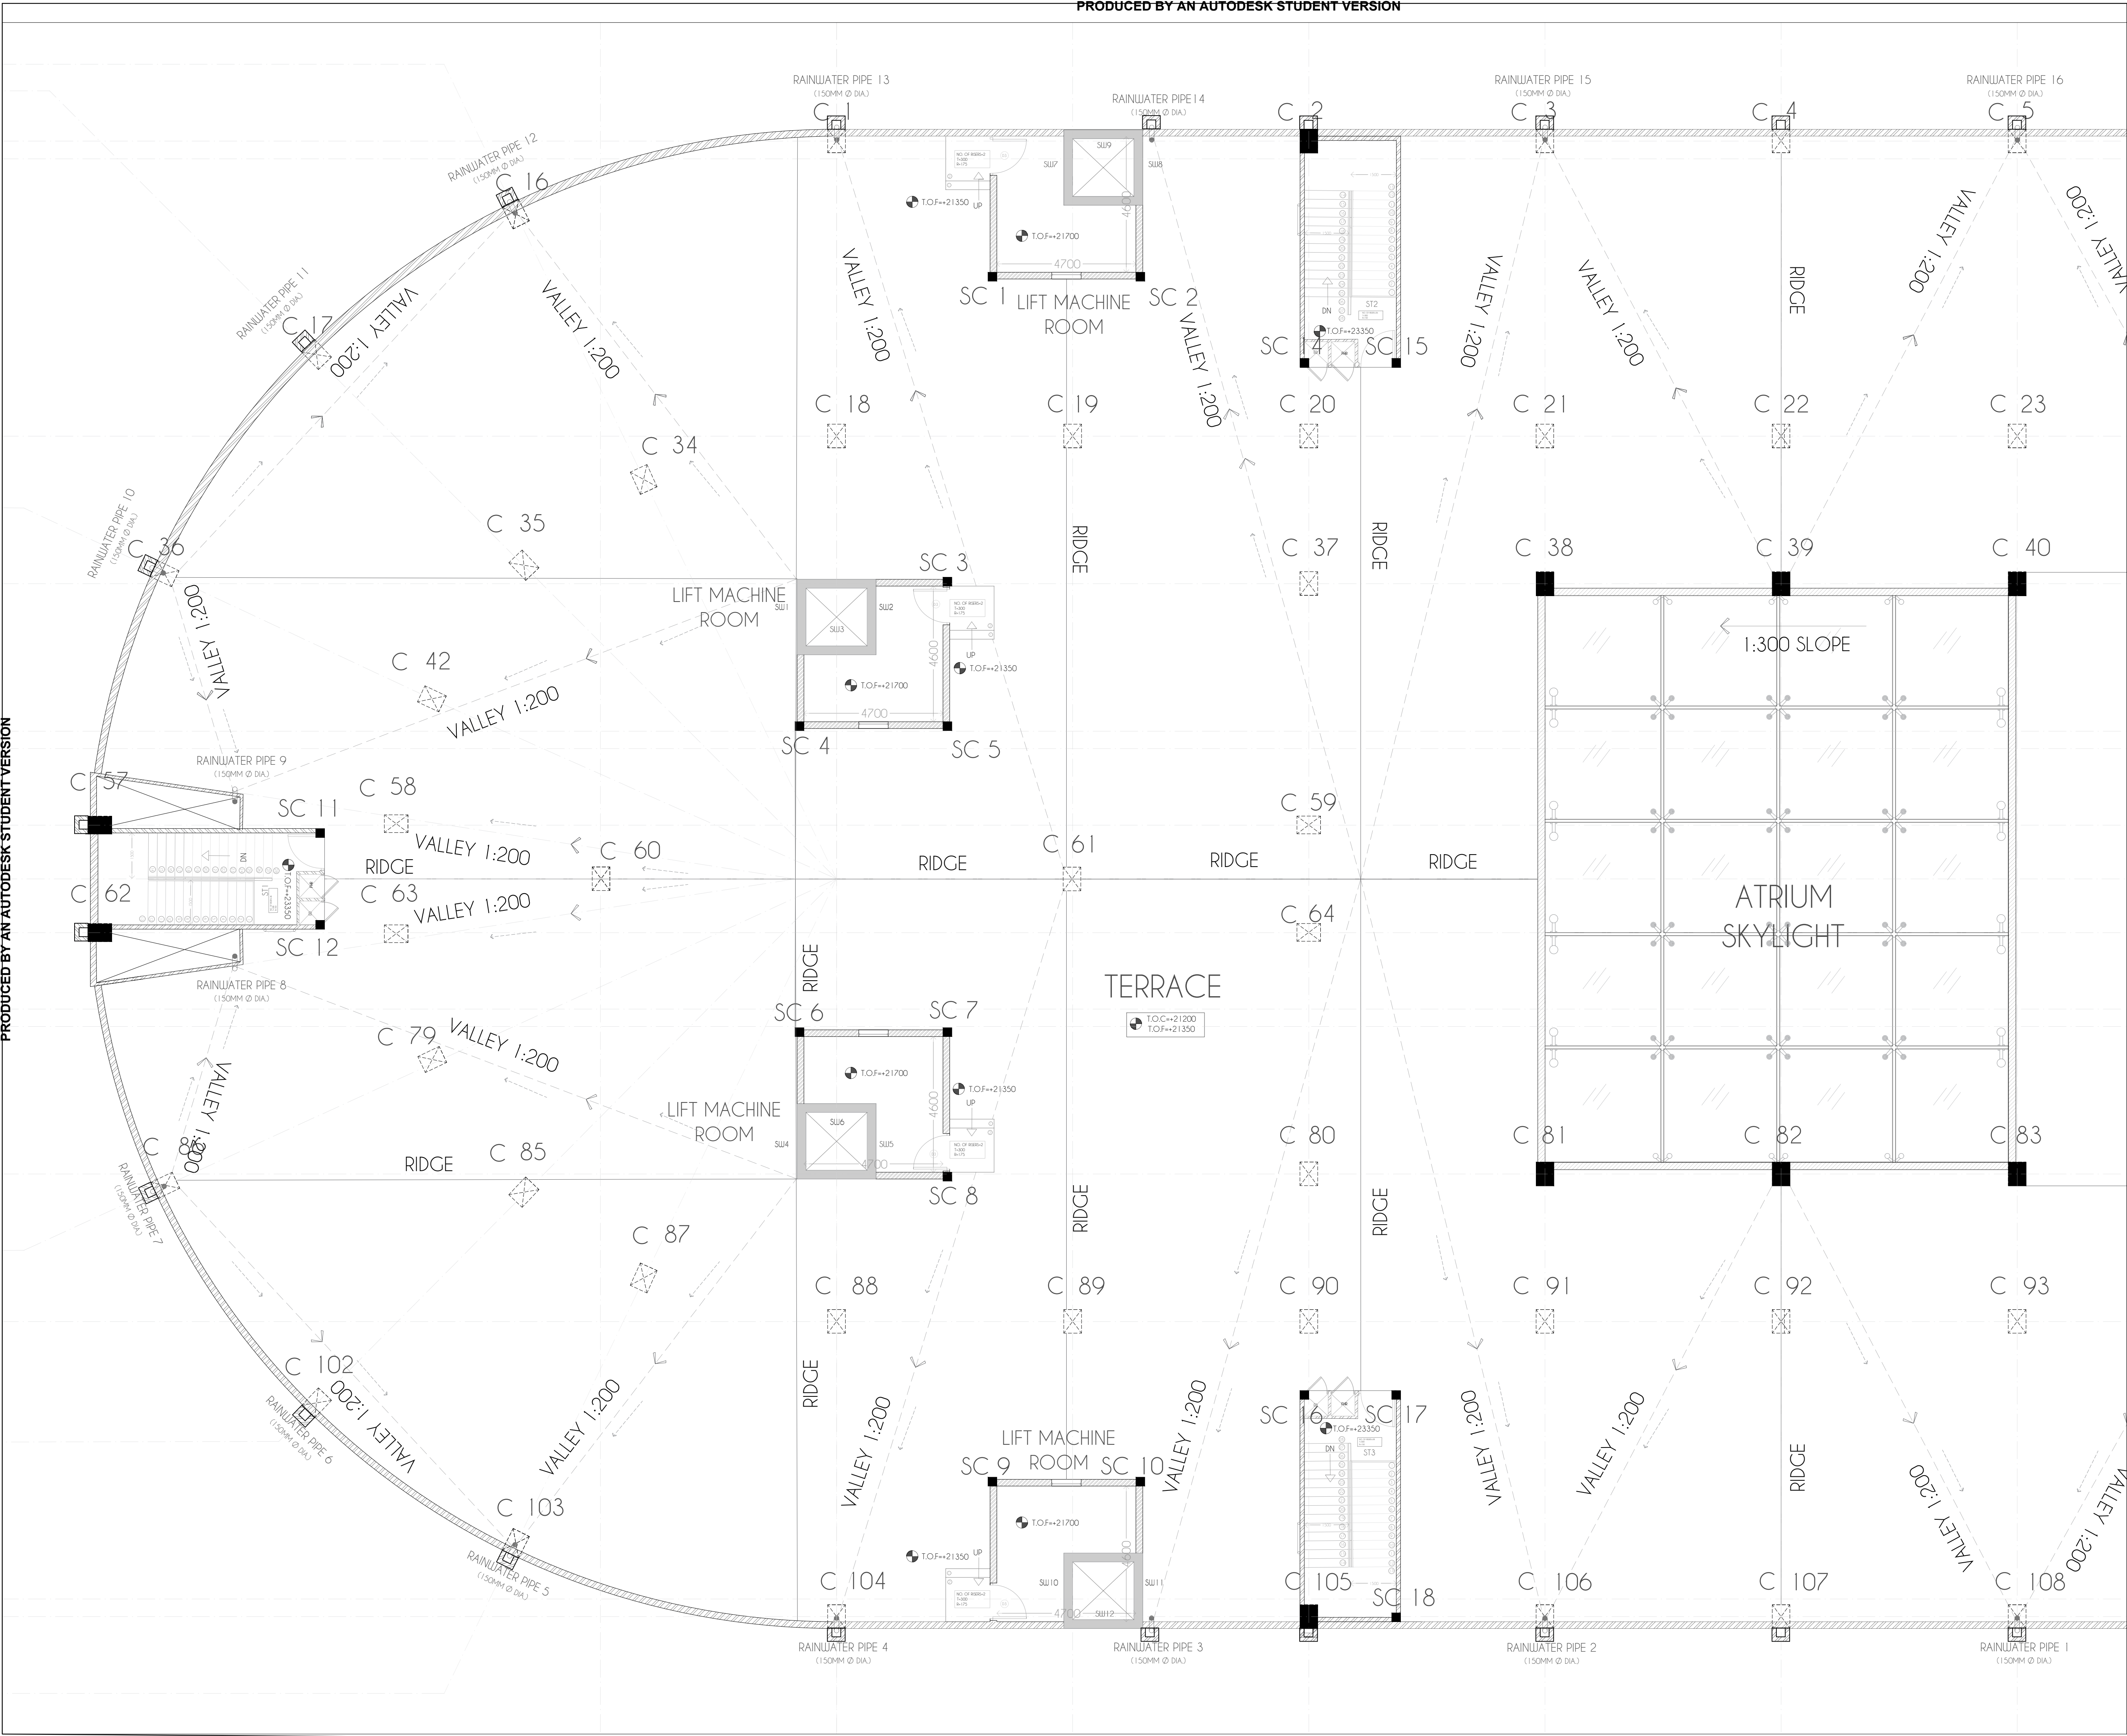

GENERAL NOTES:
1. ALL DIMENSIONS ARE IN MILLIMETRES UNLESS OTHERWISE SPECIFIED.
2. ALL INTERNAL PLASTERS ARE 15MM SINGLE COAT
4. ALL EXTERNAL PLASTERS ARE 25MM DOUBLE COAT
5. 200MM SUNK SLAB IN LIFT SPACES
6. ALL DISCREPANCIES IN DRAWINGS ARE TO BE BROUGHT TO THE NOTICE OF THE ARCHITECT BEFORE EXECUTION.

SR NO:	TYPE:	DESCRIPTION
1	C1	INTERNAL SINGLE COAT OF FINISH PLASTER-P.O.P. FINISH AND PAINT
2	C2	GYPSUM BOARD FALSE CEILING

SR NO:	TYPE:	DESCRIPTION	DIMENSION
1	F1	HEAVY DUTY PAVER BLOCKS	300x300 MM
2	F2	VITRIFIED TILES- JURITER MILKY	600x600 MM
3	F3	CERAMIC ACID RESISTANT TILES	600x600 MM
4	F4	NON-SKID CERAMIC TILES	300x300 MM
5	F5	ADOBE FLOORING- EARL GREY	-

SR NO:	TYPE:	DESCRIPTION
1	W1	INTERNAL WALLS FINISHED IN P.O.P. +ACRYLIC PAINT PRIMER+2 COATS
2	W2	SMOOTH FINISH PLASTER- 3 COATS EMULSION PAINT
3	W3	6MM- 1200x1200 MM GLAZED CERAMIC TILES
4	W4	FRANCHISE WALLPAPER OVER 12MM PLASTER

TANK CAPACITY CALCULATION:
RCA OF GROUND FLOOR= 3480 SQM.
RCA OF FIRST FLOOR= 2700 SQM.
RCA OF GROUND FLOOR= 2700 SQM.
RCA OF GROUND FLOOR= 2700 SQM.
RCA OF GROUND FLOOR= 2700 SQM.
TOTAL NUMBER OF PEOPLE = 2,850
TANK CAPACITY = 2,850 x 60L
= 1,71,000L ≈ 2,00,000L
3 TANKS PROVIDED : CAPACITY PER TANK= 66,666.6L

PROJECT:
COMMERCIAL
COMPLEX, BYCULLA


TITLE OF THE SHEET:
TERRACE PLAN I

BHAAVYA MATHUR
ROLL NO.:1843

STAMP AND SIGN:

SIR J.J. C.O.A

SCALE:
1:100
SUB: WORKING DWG

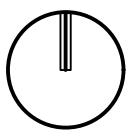



1. ALL DIMENSIONS ARE IN MILLIMETRES UNLESS OTHERWISE SPECIFIED.
2. ALL INTERNAL PLASTERS ARE 15MM-SINGLE COAT
4. ALL EXTERNAL PLASTERS ARE 25MM-DOUBLE COAT
5. 200MM SUNK SLAB IN UET SPACES.
6. ALL DISCREPANCIES IN DRAWINGS ARE TO BE BROUGHT TO THE NOTICE OF THE ARCHITECT BEFORE EXECUTION.

SR NO.:	TYPE:	DESCRIPTION	DIMENSION
1	F1	HEAVY DUTY PAVER BLOCKS	300x300 MM
2	F2	VITRIFIED TILES- JUPITER MILKY	600x600 MM
3	F3	CERAMIC ACID RESISTANT TILES	600x600 MM
4	F4	NON-SKID CERAMIC TILES	300x300 MM
5	F5	ADOBE FLOORING- EARL GREY	-

SR NO:	TYPE:	DESCRIPTION
1	W1	INTERNAL WALLS FINISHED IN P.O.P. + ACRYLIC PAINT. PRIMER-2 COATS
2	W2	SMOOTH FINISH PLASTER- 3 COATS EMULSION PAINT
3	W3	6MM- 1200x1200 MM GLAZED CERAMIC TILES
4	W4	FRANCHISE WALLPAPER OVER 12MM PLASTER

RCA OF GROUND FLOOR= 3480 SQM.
RCA OF FIRST FLOOR≈ 2700 SQM.
RCA OF GROUND FLOOR= 2700 SQM.
RCA OF GROUND FLOOR≈ 2700 SQM.
RCA OF GROUND FLOOR≈ 2700 SQM.

TOTAL NUMBER OF PEOPLE ≈ 2,850
TANK CAPACITY = 2,850 x 60L
=1,71,000L ≈2,00,000L
3 TANKS PROVIDED : CAPACITY PER TANK= 66,666.6L

COMMERCIAL
COMPLEX, BYCULLA


ROLL NO.:1843

SIR J.J. C.O.A

1:100




ELEVATION FROM 12M ACCESS ROAD

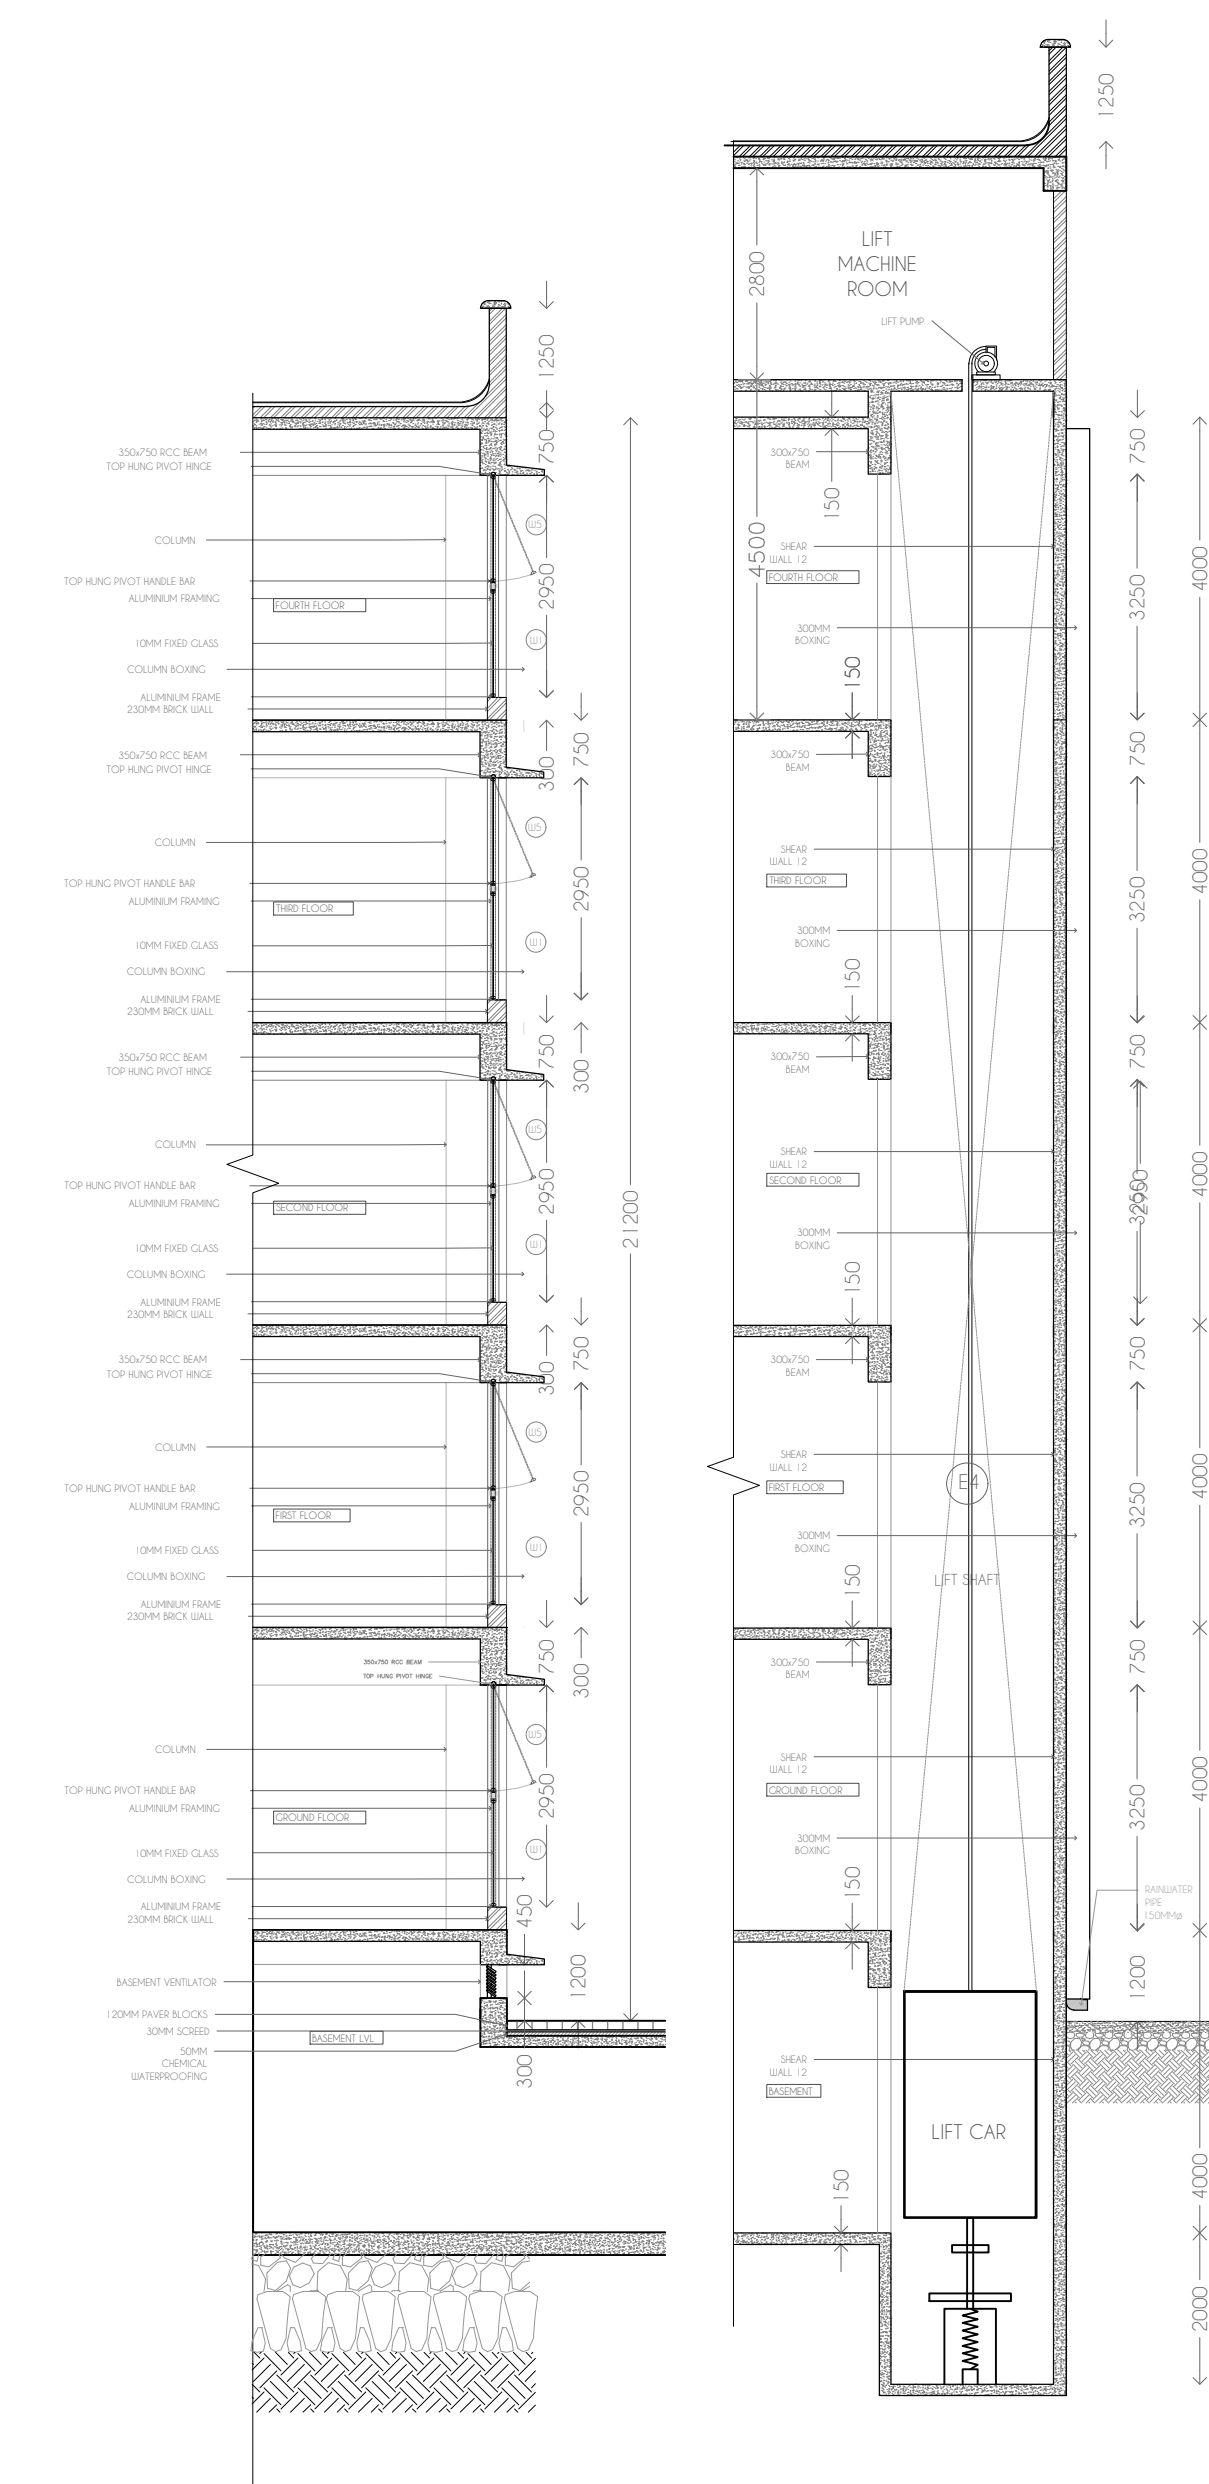

STRIP SECTION
AA

STRIP SECTION
BB

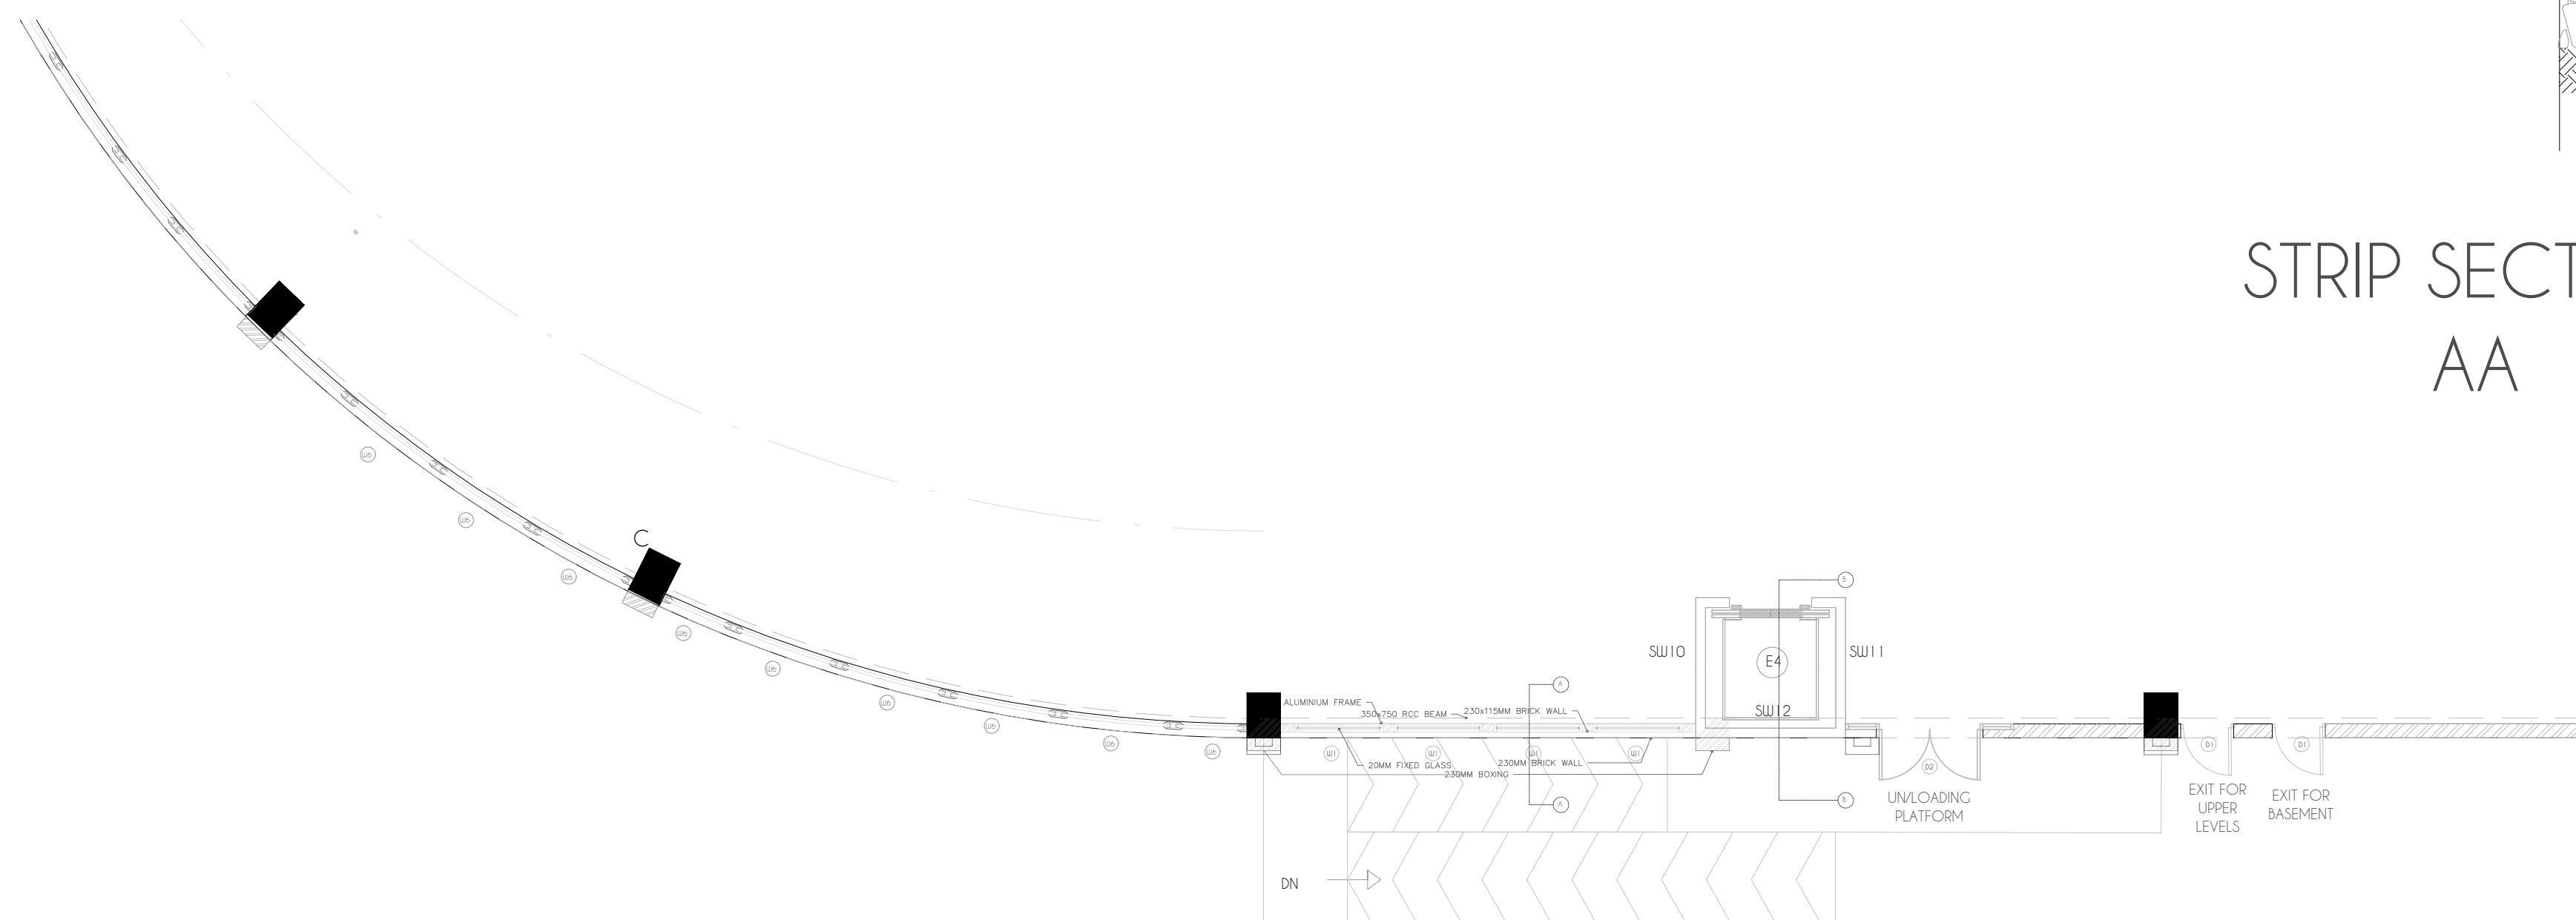

STRIP PLAN- GROUND FLOOR

GENERAL NOTES:

1. ALL DIMENSIONS ARE IN MILLIMETRES UNLESS OTHERWISE SPECIFIED.
2. ALL INTERNAL PLASTERS ARE 15MM-SINGLE COAT
4. ALL EXTERNAL PLASTERS ARE 25MM-DOUBLE COAT
5. 200MM SUNK SLAB IN LIFT SPACES.
6. ALL DISCREPANCIES IN DRAWINGS ARE TO BE BROUGHT TO THE NOTICE OF THE ARCHITECT BEFORE EXECUTION.

SR NO:	TYPE:	DESCRIPTION
1	C1	INTERNAL SINGLE COAT OF FINISH PLASTER-P.O.P. FINISH AND PAINT
2	C2	GYPNUM BOARD FALSE CEILING

SR NO.	TYPE:	DESCRIPTION	DIMENSION
1	F1	HEAVY DUTY PAVR BLOCKS	300x300 MM
2	F2	VITRIFIED TILES -JUPITER MILKY	600x600 MM
3	F3	CERAMIC ACID RESISTANT TILES	600x600 MM
4	F4	NON-SKID CERAMIC TILES	300x300 MM
5	F5	ADOBE FLOORING - EARL GREY	-

SR NO.:	TYPE:	DESCRIPTION
1	W1	INTERNAL WALLS FINISHED IN P.O.P. + ACRYLIC PAINT, PRIMER+2 COATS
2	W2	SMOOTH FINISH PLASTER- 3 COATS EMULSION PAINT
3	W3	6MM- 1200x1200 MM GLAZED CERAMIC TILES
4	W4	FRANCHISE WALLPAPER OVER 12MM PLASTER

TYPE	WIDTH	HEIGHT	DESCRIPTION
D1	800	2100	SINGLE LEAF, 30 MM THK PVC FLUSH DOOR POLISHED TUI FRAME, AND DOOR CLOSER
D2	1700	2100	DOUBLE LEAF, 30 MM THK PVC FLUSH DOOR POLISHED TUI FRAME, AND DOOR CLOSER- KEEP WINDOW CLASS(2MM)
D3	1000	2300	SINGLE LEAF-PRESSURED SPECIAL SINGLE SHUTTER METAL DOOR WITH 2 HOUR FIRE RESISTANCE AND METAL LOOKOUT
D4	1800	2100	DOUBLE LEAF, 30 MM THK CLASS DOOR WITH ALUMINUM FRAME
D5	800	2100	PVC FOLD DOOR-20MM THICK
D6	1500	2100	DOUBLE LEAF-HOLLOW METAL FRAME-SINGLE PANEL-307 ORBING
D7	800	2100	SINGLE LEAF, LOUVERED METAL DOOR

TYPE	WIDTH	HEIGHT	SILL	DESCRIPTION
W1	1600	1400	300	FIXED GLASS-ALUMINUM FRAME
W5	1600	1400	1750	TOP-HUNG OUTWARDS PVCU-ALUMINUM FRAME
W6	2000	3000	300	FIXED GLASS-ALUMINUM FRAME
W4	20x5	2950	400	FULLY GLAZED LOUVERS,OPENABLE, FIXED TO ADJACENT ALUMINUM FRAMES
W7	700	700	2550	FIRE TOWER VENTILATION UNDOORS

PROJECT:
COMMERCIAL
COMPLEX, BYCULLA

TITLE OF THE SHEET:
ELEVATION 1

BHAAVYA MATHUR

ROLL NO.:1843

STAMP AND SIGN:

SIR J.J. C.O.A

SCALE:

1:100

SUB: WORKING DWG

GENERAL NOTES		
1. ALL DIMENSIONS ARE IN MILLIMETRES UNLESS OTHERWISE SPECIFIED.		
2. ALL INTERNAL PLASTERS ARE 15MM-SINGLE COAT		
3. ALL EXTERNAL PLASTERS ARE 25MM-DOUBLE COAT		
4. 200MM-SUNK SLAB IN LIFT SPACES		
5. ALL DISCREPANCIES IN DRAWINGS ARE TO BE BROUGHT TO THE NOTICE OF THE ARCHITECT BEFORE EXECUTION.		

SR NO:	TYPE:	DESCRIPTION
1	C1	INTERNAL SINGLE COAT OF FINISH PLASTER-P.O.P. FINISH AND PAINT
2	C2	CYSLIM BOARD FALSE CEILING

SR NO:	TYPE:	DESCRIPTION	DIMENSION
1	F1	HEAVY DUTY PAVR BLOCKS	300x300 MM
2	F2	VITRIFIED TILES- JUPITER MILKY	600x600 MM
3	F3	CERAMIC ACID- RESISTANT TILES	600x600 MM
4	F4	NON-SKID CERAMIC TILES	300x300 MM
5	F5	ADOBE FLOORING- EARL GREY	-

SR NO:	TYPE:	DESCRIPTION
1	W1	INTERNAL WALLS FINISHED IN POP- ACRYLIC PAINT- PRIMER-2 COATS
2	W2	SMOOTH FINISH PLASTER- 3 COATS EMULSION PAINT
3	W3	6MM- 1200x1200 MM GLAZED CERAMIC TILES
4	W4	FRANCHISE WALLPAPER OVER 12MM PLASTER

TYPE:	WIDTH	HEIGHT	DESCRIPTION
D1	800	2100	SINGLE LEAF- 30 MM THK PVC FLUSH DOOR POLISHED TUI FRAME, AND DOOR CLOSER
D2	1700	2100	DOUBLE LEAF- 30 MM THK PVC FLUSH DOOR POLISHED TUI FRAME, AND DOOR CLOSER- PEEP WINDOW CLASS(200MM)
D3	1000	2300	SINGLE LEAF-PRESSURISED SPECIAL SINGLE SHUTTER METAL DOOR WITH 2 HOUR FIRE RESISTANCE AND METAL LOCKOUT
D4	1800	2100	DOUBLE LEAF- 20 MM THK GLASS DOOR WITH ALUMINIUM FRAME
D5	800	2100	PVC FOLD DOOR-20MM THICK
D6	1500	2100	DOUBLE LEAF- HOLLOW METAL FRAME-SINGLE PANEL-20" OPENING
D7	800	2100	SINGLE LEAF- LOUVERED METAL DOOR

TYPE:	WIDTH	HEIGHT	SILL	DESCRIPTION
W1	1600	1400	300	FIXED GLASS-ALUMINIUM FRAME
W5	1600	1400	1750	TOP-HUNG OUTWARD PIVOT-ALUMINIUM FRAME
W6	2000	3000	300	FIXED GLASS-ALUMINIUM FRAME
W4	20x5	2950	400	FULLY GLAZED LOUVERS-OPENABLE, FIXED TO ANCHORED ALUMINIUM FRAMES
W7	700	700	2500	FIRE TOWER VENTILATION LINDOUS

PROJECT:
COMMERCIAL
COMPLEX, BYCULLA

TITLE OF THE SHEET:
ELEVATIONS

BHAAVYA MATHUR
ROLL NO.:1843


STAMP AND SIGN:

SIR J.J. C.O.A


SCALE:
1:100
SUB: WORKING DWG




ELEVATION FROM MAIN ROAD

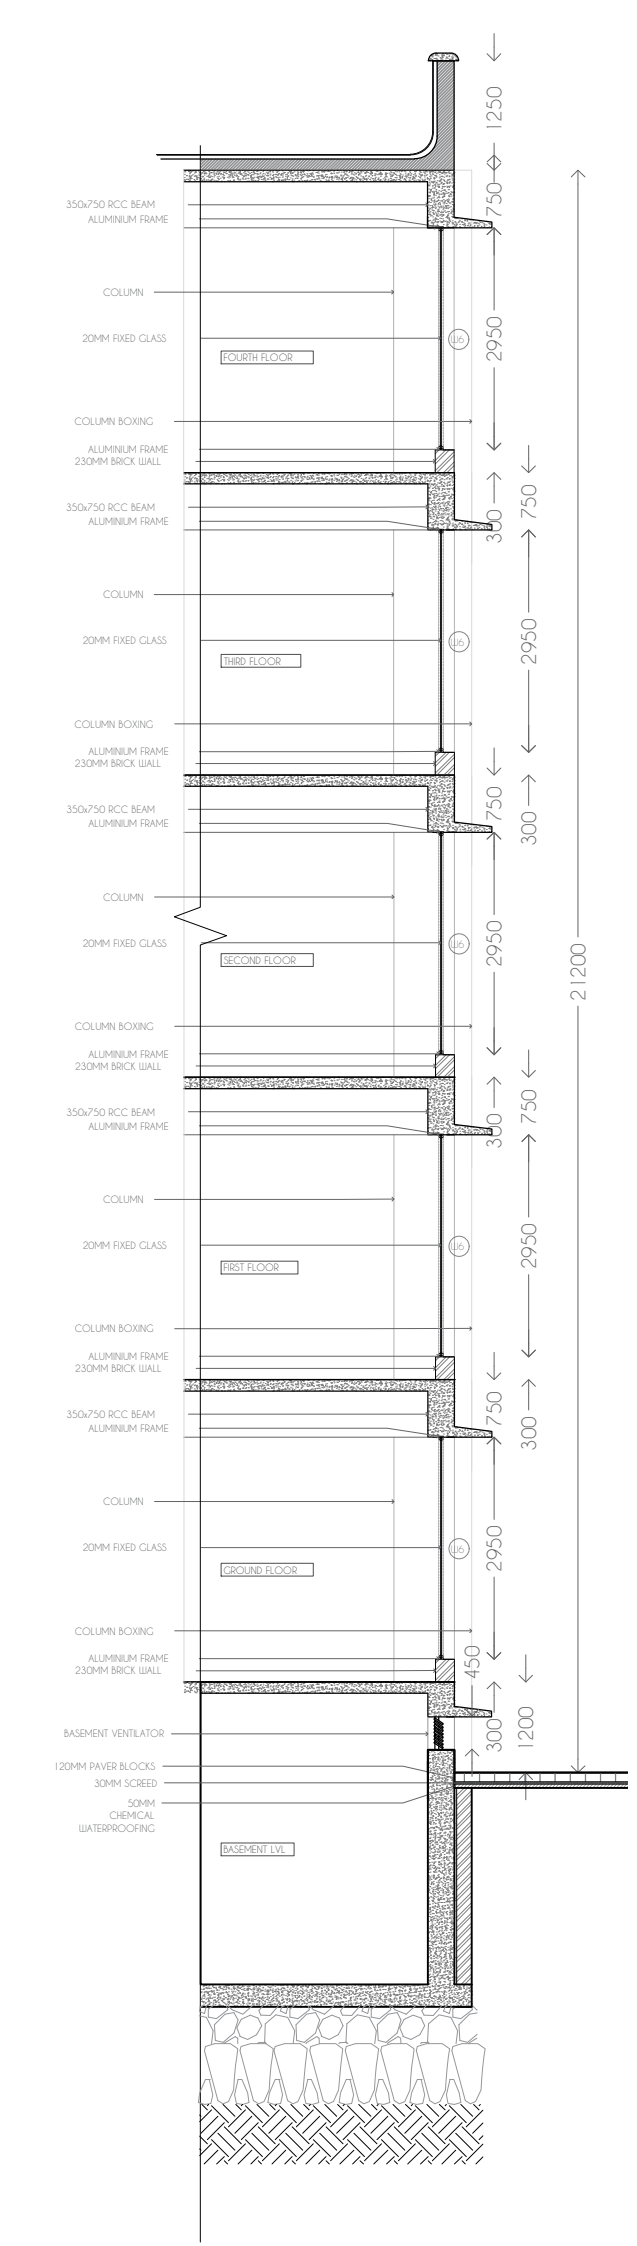


STRIP SECTION
CC

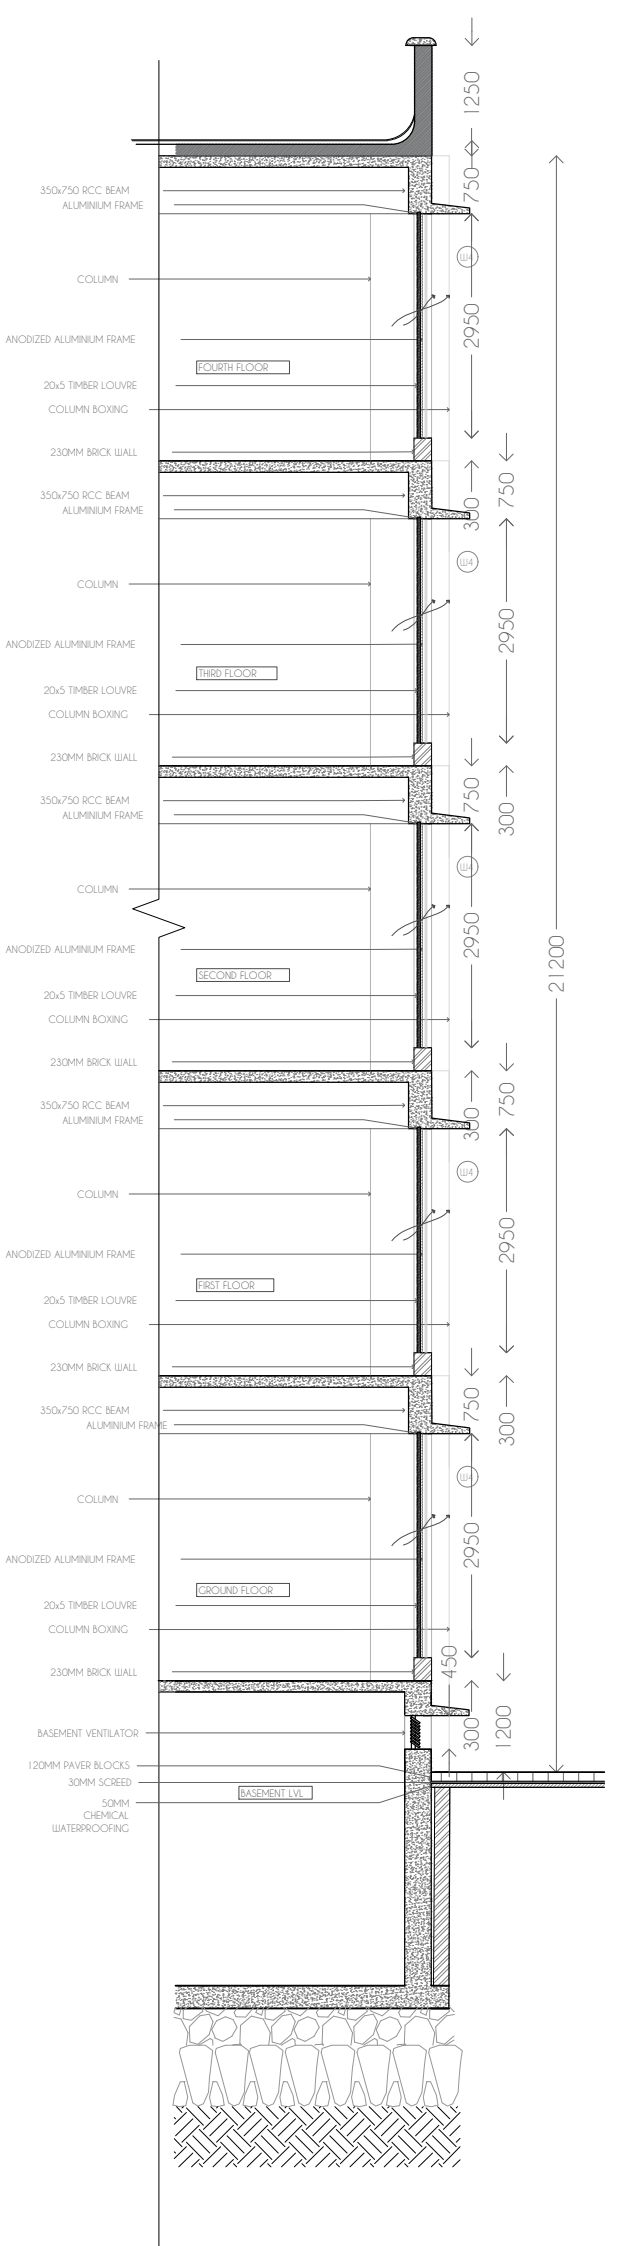

STRIP SECTION
DD

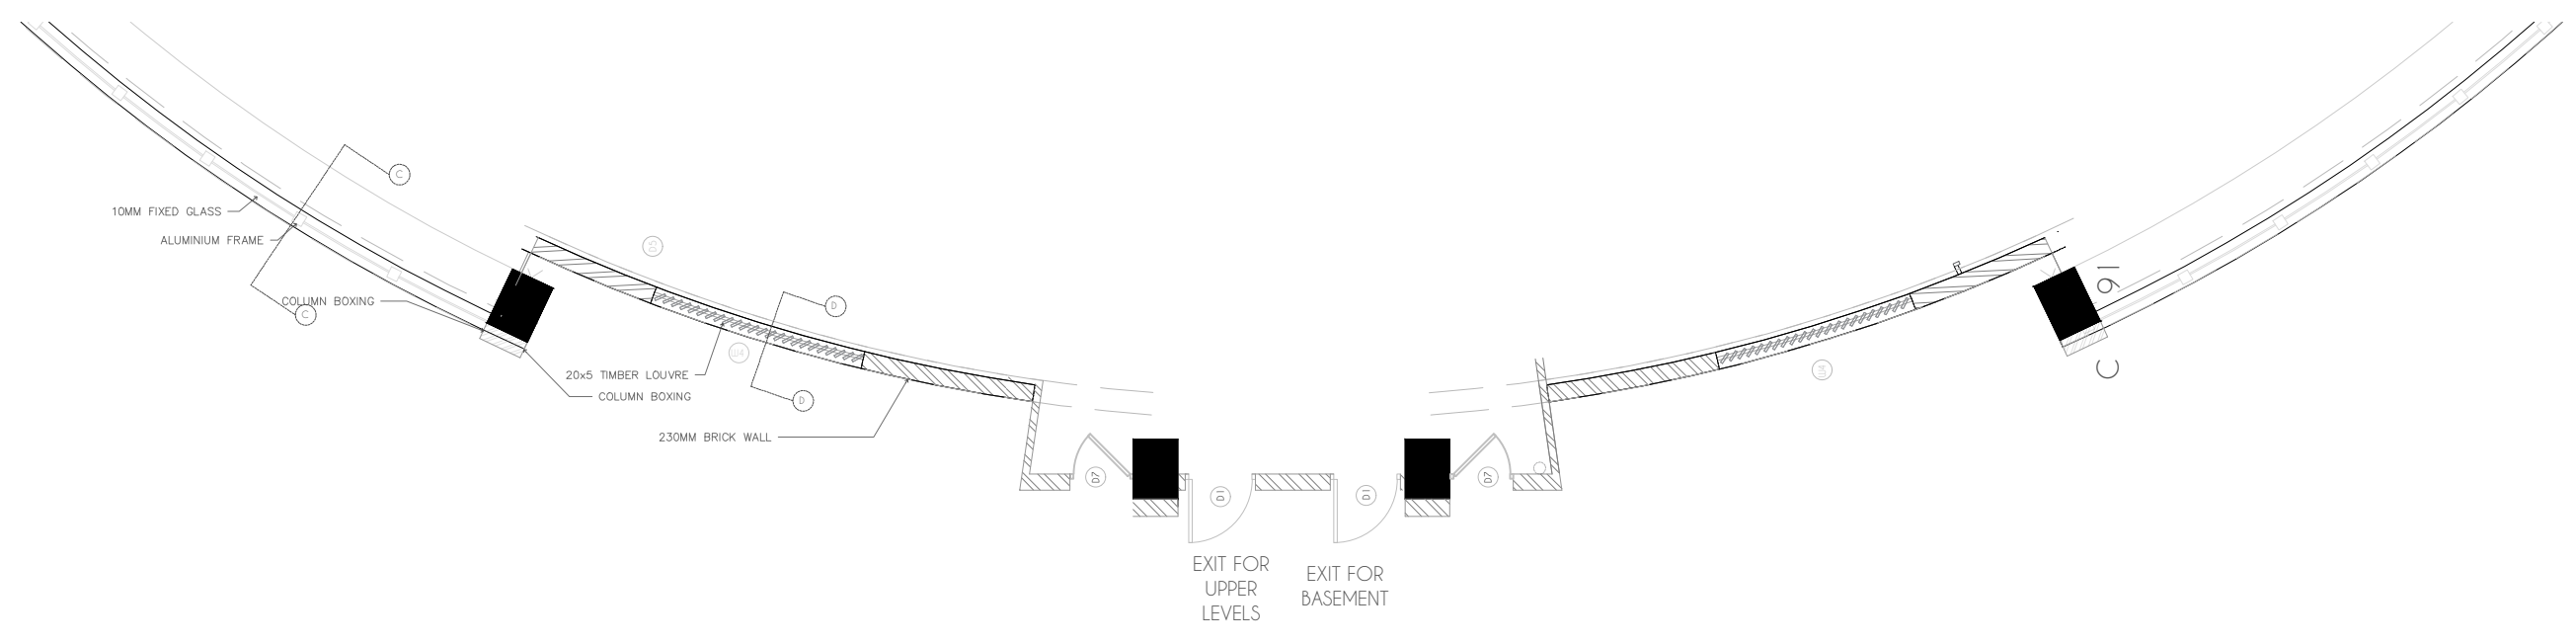


STRIP PLAN- GROUND FLOOR

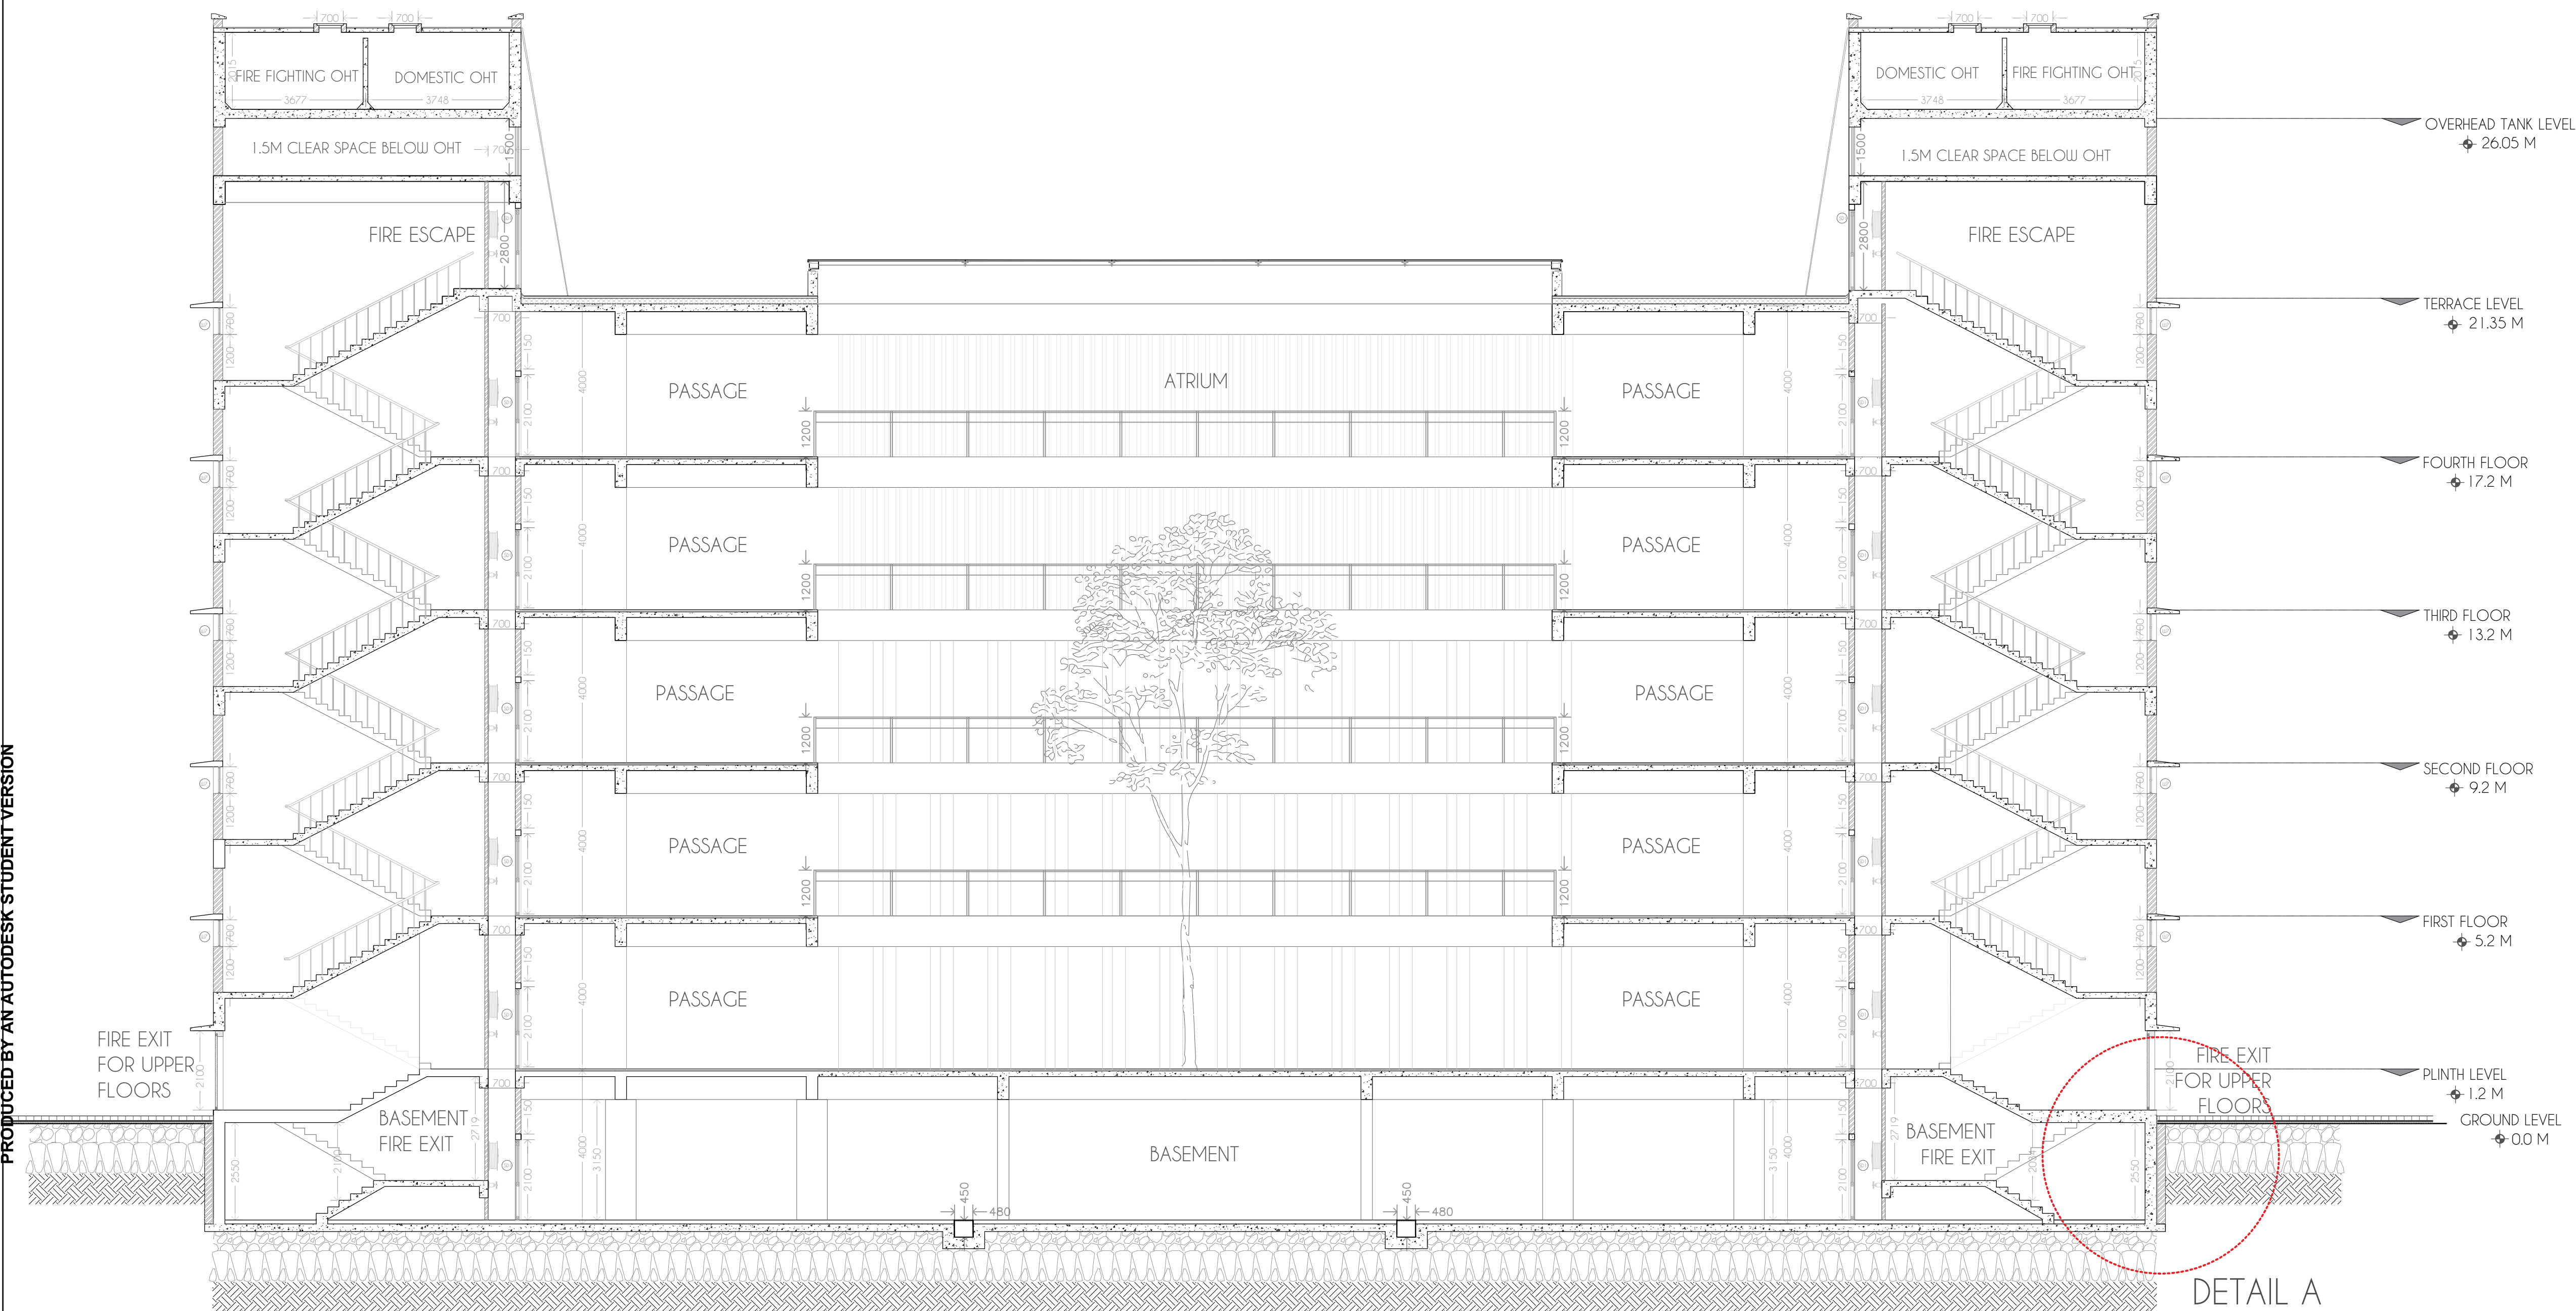


DETAIL A

SECTION

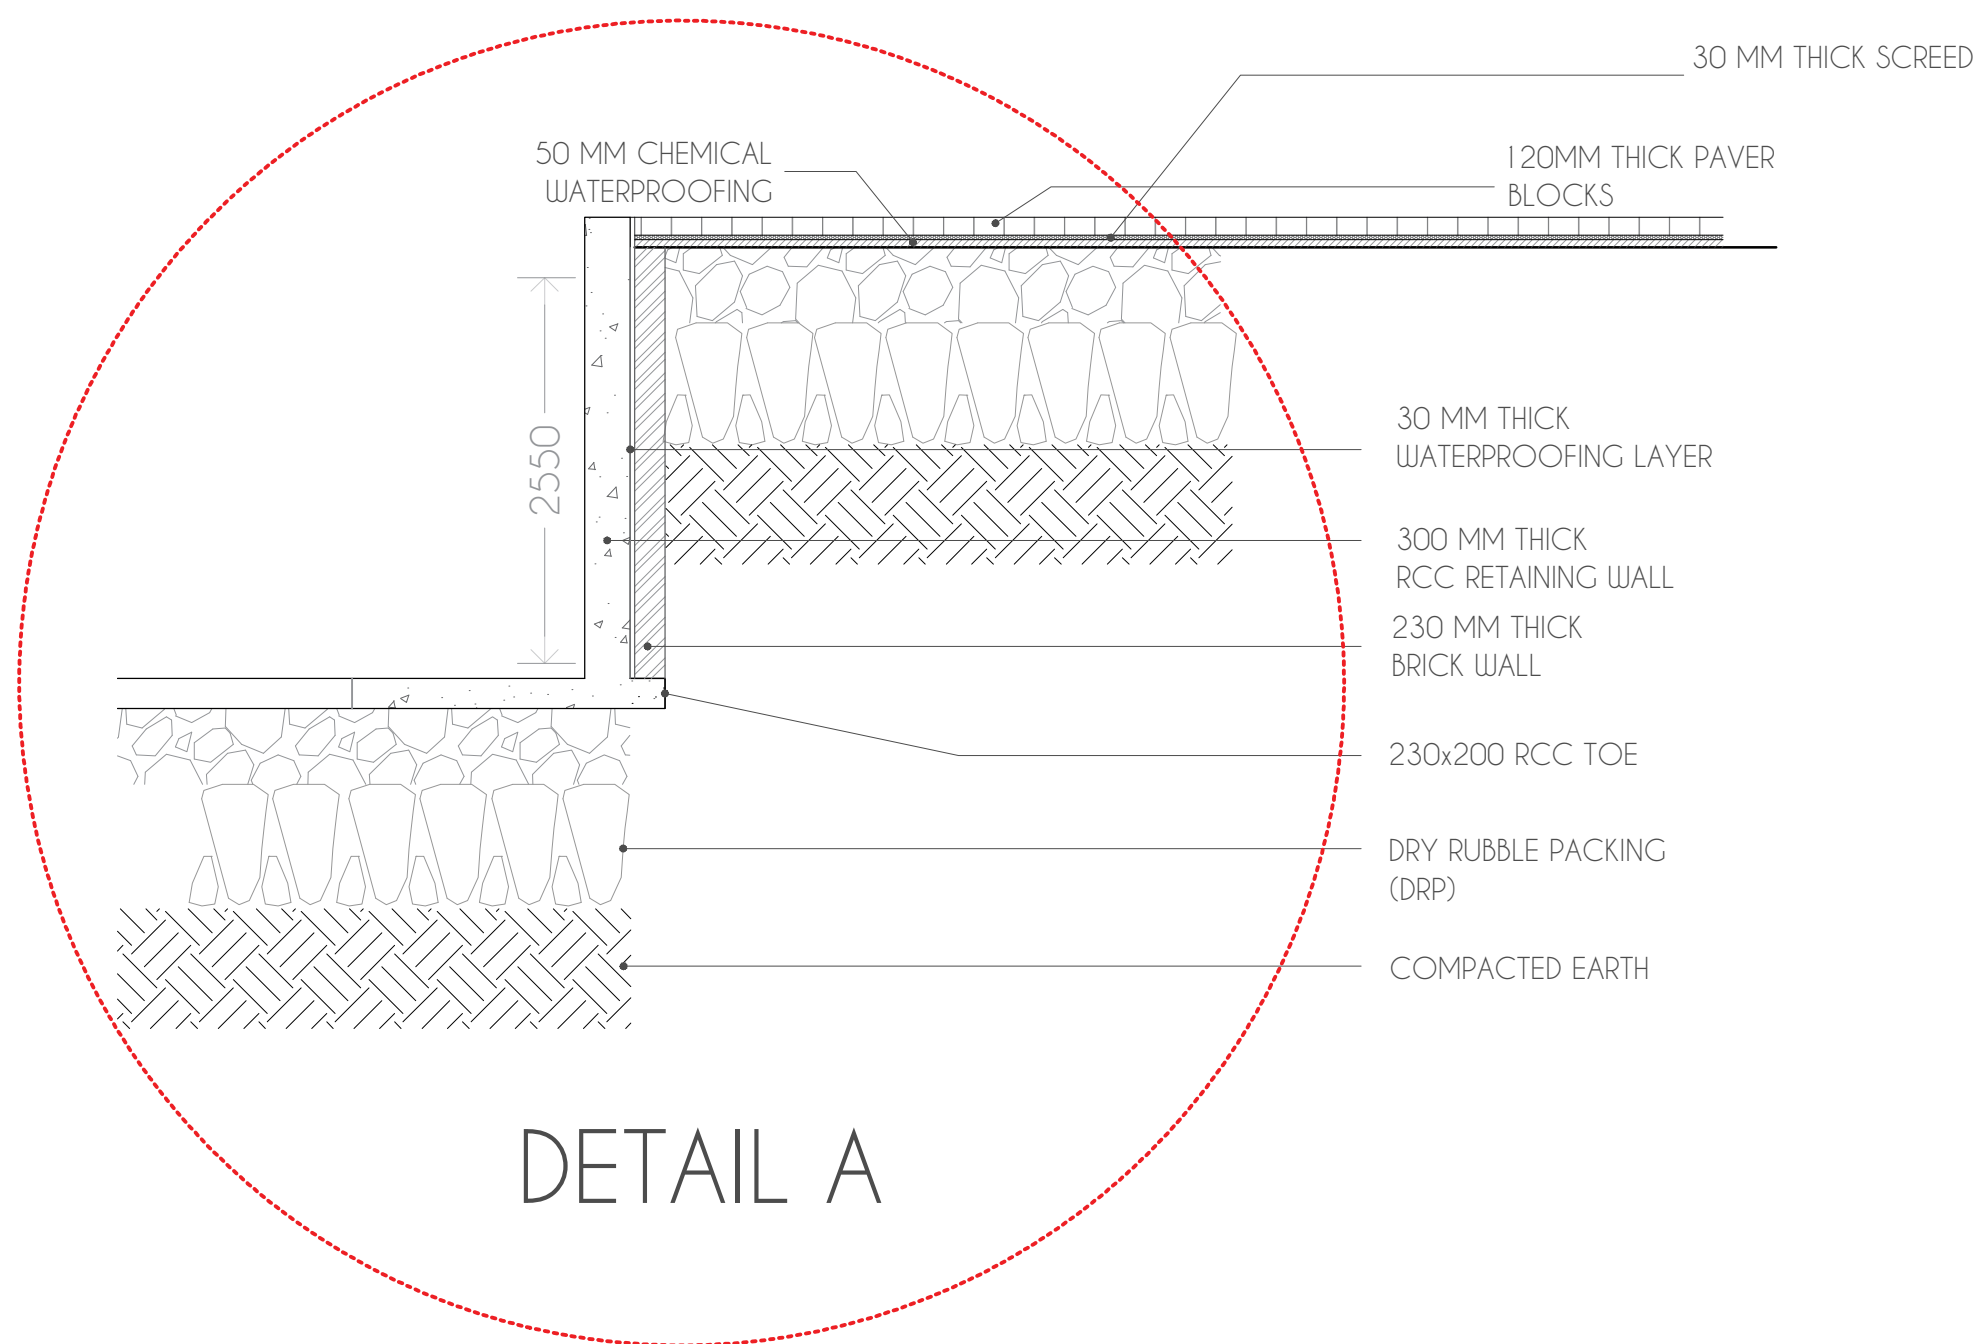

DETAIL A

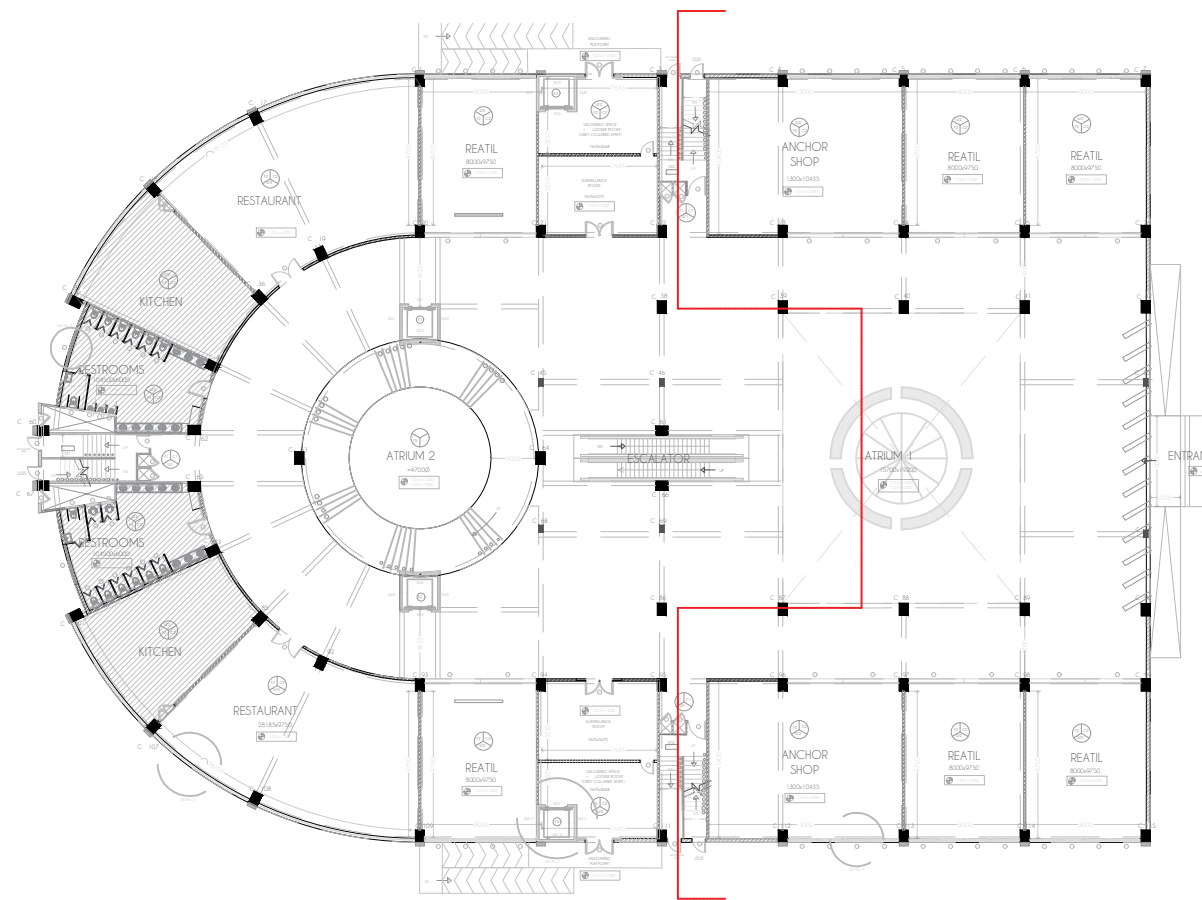

KEY PLAN

GENERAL NOTES:

1. ALL DIMENSIONS ARE IN MILLIMETRES UNLESS OTHERWISE SPECIFIED.
2. ALL INTERNAL PLASTERS ARE 15MM-SINGLE COAT
3. ALL EXTERNAL PLASTERS ARE 25MM-DOUBLE COAT
4. 5.200MM-SUNK SLAB IN LIFT SPACES
5. ALL DISCREPANCIES IN DRAWINGS ARE TO BE BROUGHT TO THE NOTICE OF THE ARCHITECT BEFORE EXECUTION.

SR NO.	TYPE:	DESCRIPTION
1	C1	INTERNAL SINGLE COAT OF FINISH PLASTER-P.O.P. FINISH AND PAINT
2	C2	GYPSUM BOARD FALSE CEILING

SR NO.	TYPE:	DESCRIPTION	DIMENSION
1	F1	HEAVY DUTY PAVR BLOCKS	300x300 MM
2	F2	VITRIFIED TILES- JUPITER MILKY	600x600 MM
3	F3	CERAMIC ACID-RESISTANT TILES	600x600 MM
4	F4	NON-SKID CERAMIC TILES	300x300 MM
5	F5	ADOBE FLOORING- EARL GREY	-

SR NO.	TYPE:	DESCRIPTION
1	WF1	INTERNAL WALLS FINISHED IN POP- ACRYLIC PAINT- PRIMER-2 COATS
2	WF2	SMOOTH FINISH PLASTER- 3 COATS EMULSION PAINT
3	WF3	6MM- 1200x1200 MM GLAZED CERAMIC TILES
4	WF4	FRANCHISE WALLPAPER OVER 12MM PLASTER

TYPE:	WIDTH	HEIGHT	DESCRIPTION
D1	800	2100	SINGLE LEAF- 30 MM THK PVC FLUSH DOOR POLISHED TUI FRAME, AND DOOR CLOSER
D2	1700	2100	DOUBLE LEAF- 30 MM THK PVC FLUSH DOOR POLISHED TUI FRAME, AND DOOR CLOSER- PEEP WINDOW CLASS(200MM)
D3	1000	2300	SINGLE LEAF-PRESSURISED SPECIAL SINGLE SHUTTER METAL DOOR WITH 2 HOUR FIRE RESISTANCE AND METAL LOCKOUT
D4	1800	2100	DOUBLE LEAF- 30 MM THK GLASS DOOR WITH ALUMINIUM FRAME
D5	800	2100	PVC FOLD DOOR-20MM THICK
D6	1500	2100	DOUBLE LEAF- HOLLOW METAL FRAME-SINGLE PANEL-20" OPENING
D7	800	2100	SINGLE LEAF- LOUVERED METAL DOOR
RS1	7400	2300	ALUMINIUM ROLLING SHUTTER

TYPE:	WIDTH	HEIGHT	SILL	DESCRIPTION
W1	1600	1400	300	FIXED GLASS-ALUMINIUM FRAME
W5	1600	1400	1750	TOP-HUNG OUTWARD PIVOT-ALUMINIUM FRAME
W6	2000	3000	300	FIXED GLASS-ALUMINIUM FRAME
W4	20x5	2950	400	FULLY GLAZED LOUVERS-OPENABLE, FIXED TO ANODIZED ALUMINIUM FRAMES

PROJECT:
COMMERCIAL
COMPLEX, BYCULLA

TITLE OF THE SHEET:
SECTIONS

BHAAVYA MATHUR

ROLL NO.:1843

STAMP AND SIGN:

SIR J.J. C.O.A

SCALE:

1:100

SUB: WORKING DWG

GENERAL NOTES		
1. ALL DIMENSIONS ARE IN MILLIMETRES UNLESS OTHERWISE SPECIFIED.		
2. ALL INTERNAL PLASTERS ARE 15MM-SINGLE COAT		
3. ALL EXTERNAL PLASTERS ARE 25MM-DOUBLE COAT		
4. 200MM SUNK SLAB IN LIFT SPACES		
5. ALL DISCREPANCIES IN DRAWINGS ARE TO BE BROUGHT TO THE NOTICE OF THE ARCHITECT BEFORE EXECUTION.		

SR NO.	TYPE	DESCRIPTION
1	C1	INTERNAL SINGLE COAT OF FINISH PLASTER-P.O.P. FINISH AND PAINT
2	C2	GYPSUM BOARD FALSE CEILING

SR NO.	TYPE	DESCRIPTION	DIMENSION
1	F1	HEAVY DUTY PAVR BLOCKS	300x300 MM
2	F2	VITRIFIED TILES- JUPITER MILKY	600x600 MM
3	F3	CERAMIC ACID-RESISTANT TILES	600x600 MM
4	F4	NON-SKID CERAMIC TILES	300x300 MM
5	F5	ADOBE FLOORING- EARL GREY	-

SR NO.	TYPE	DESCRIPTION
1	W1	INTERNAL WALLS FINISHED IN POP- ACRYLIC PAINT- PRIMER-2 COATS
2	W2	SMOOTH FINISH PLASTER- 3 COATS EMULSION PAINT
3	W3	6MM- 1200x1200 MM GLAZED CERAMIC TILES
4	W4	FRANCHISE WALLPAPER OVER 12MM PLASTER

TYPE	WIDTH	HEIGHT	DESCRIPTION
D1	800	2100	SINGLE LEAF- 30 MM THK PVC FLUSH DOOR POLISHED TUI FRAME, AND DOOR CLOSER
D2	1700	2100	DOUBLE LEAF- 30 MM THK PVC FLUSH DOOR POLISHED TUI FRAME, AND DOOR CLOSER- PEEP WINDOW CLASS 200MM
D3	1000	2300	SINGLE LEAF-PRESSURISED SPECIAL SINGLE SHUTTER METAL DOOR WITH 2 HOUR FIRE RESISTANCE AND METAL LOCKOUT
D4	1800	2100	DOUBLE LEAF- 30 MM THK GLASS DOOR WITH ALUMINIUM FRAME
D5	800	2100	PVC FOLD DOOR-20MM THICK
D6	1500	2100	DOUBLE LEAF- HOLLOW METAL FRAME-SINGLE PANEL-20" OPENING
D7	800	2100	SINGLE LEAF- LOUVERED METAL DOOR
D8	7400	2300	ALUMINIUM ROLLING SHUTTER

TYPE	WIDTH	HEIGHT	SILL	DESCRIPTION
W1	1600	1400	300	FIXED GLASS-ALUMINIUM FRAME
W5	1600	1400	1750	TOP-HUNG OUTWARD PIVOT-ALUMINIUM FRAME
W6	2000	3000	300	FIXED GLASS-ALUMINIUM FRAME
W4	20x5	2950	400	FULLY GLAZED LOUVERS-OPENABLE, FIXED TO ANODIZED ALUMINIUM FRAMES

PROJECT:
COMMERCIAL
COMPLEX, BYCULLA

TITLE OF THE SHEET:
SECTIONS

BHAAVYA MATHUR


ROLL NO.:1843

STAMP AND SIGN:


SIR J.J. C.O.A

SCALE:
1:100


SUB: WORKING DWG

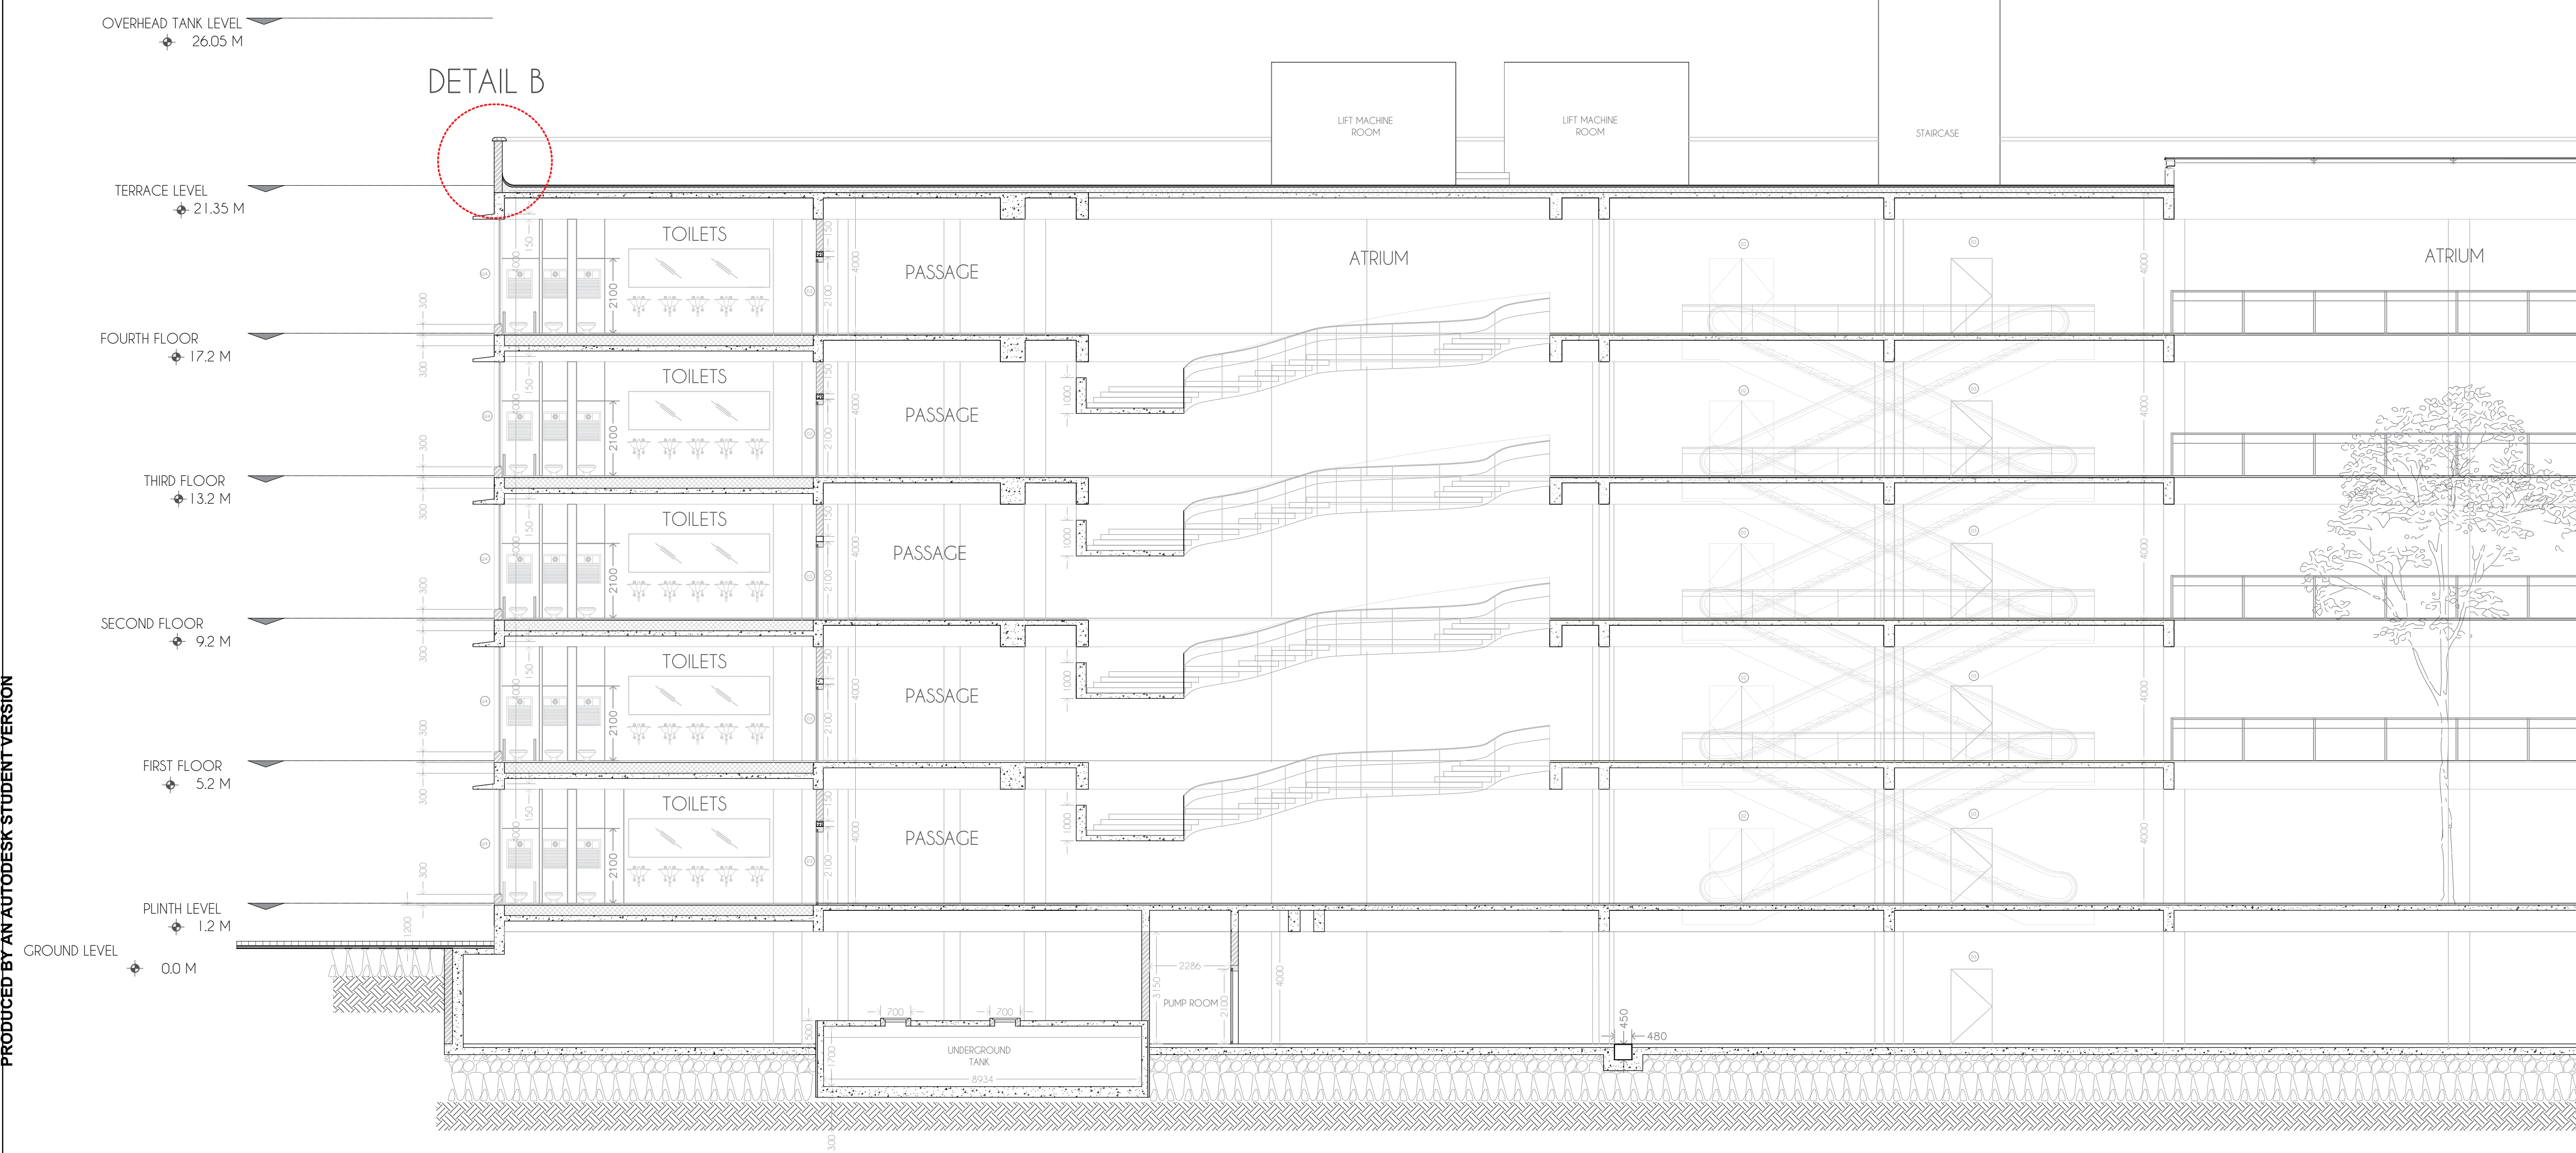

SECTION

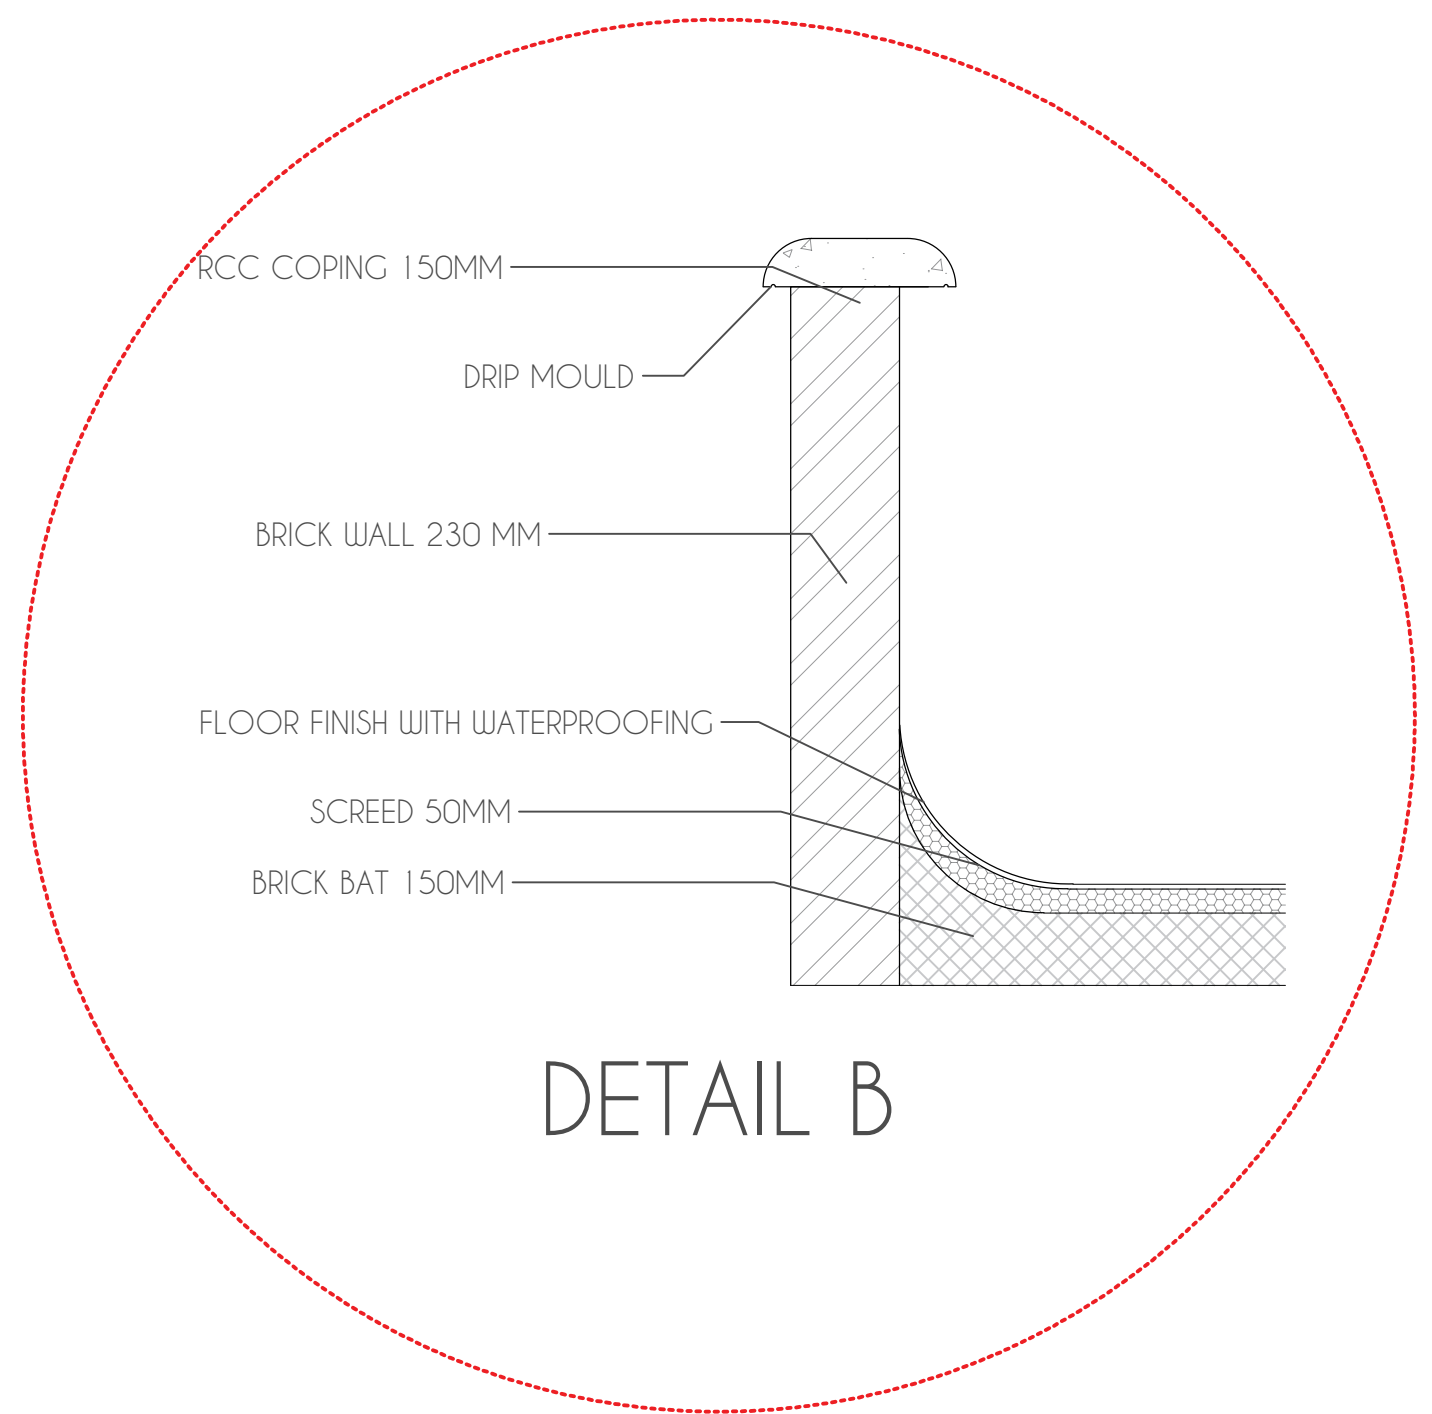

DETAIL B

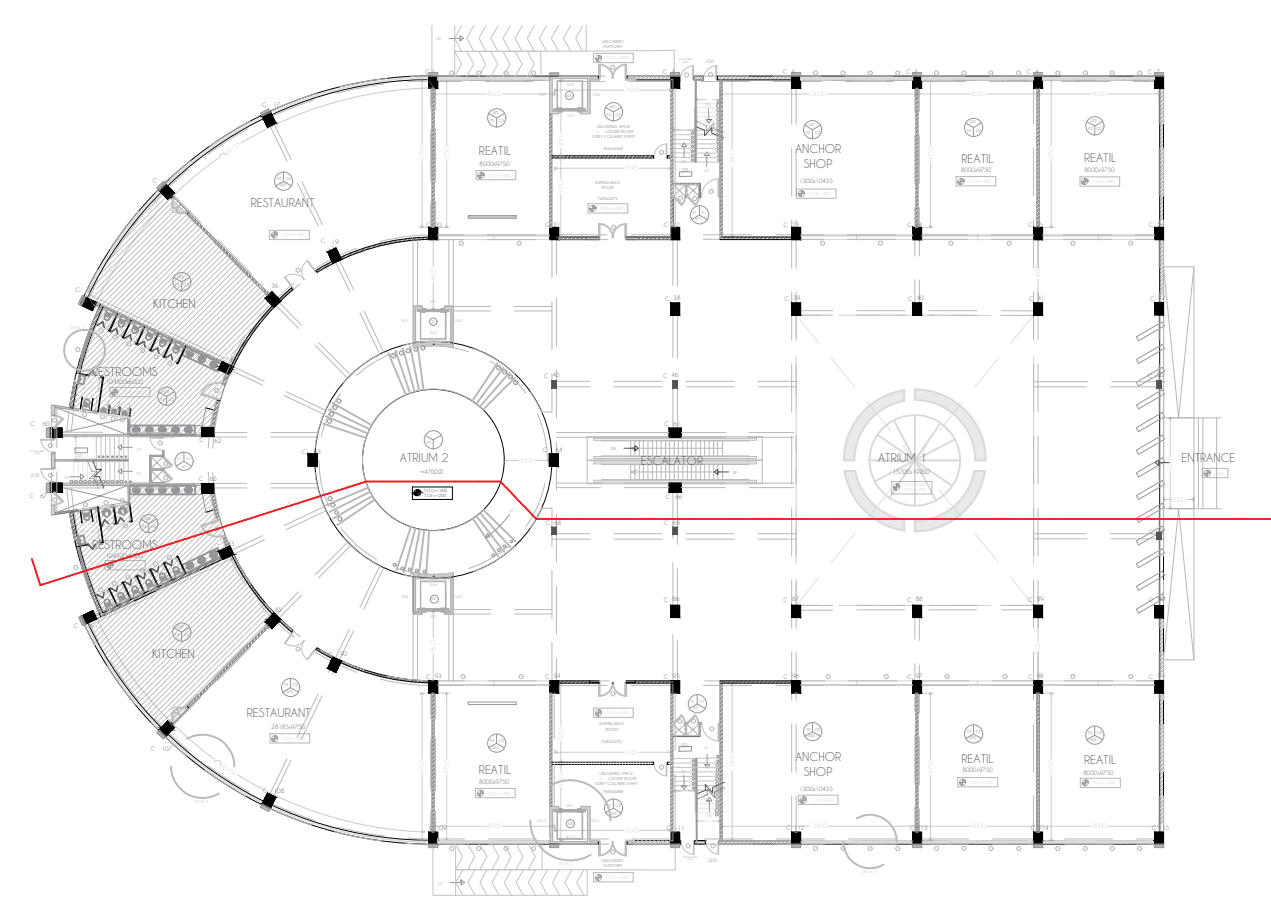

KEY PLAN